

STATE OF VIRGINIA COUNTY OF YORK
IN THE CLERK'S OFFICE OF THE CIRCUIT COURT FOR THE
COUNTY OF YORK, THE DAY OF 1989, THIS
PLAT WAS PRESENTED AND ADMITTED TO RECORD AS THE LAW DIRECTS
IN PLAT BOOK PAGE

Filed in the Clerk's Office, Circuit Court, York Co., Va. SEE SHEET 1 FOR NOTES
the and day of June 1989

VIRGINIA:
IN THE CLERK'S OFFICE OF THE CITY OF NEWPORT NEWS,
THE DAY OF 1989, THIS PLAT WAS PRESENTED
AND ADMITTED TO RECORD AS THE LAW DIRECTS IN PLAT BOOK
AT PAGE


Teste:
Richard R. Dause D.C.

Plat Book No. 11 Page 488

MATCH LINE - SEE SHEET 59 OF 63

TESTE: _____ CLERK
BY: _____ D.C.

TESTE: _____ CLERK

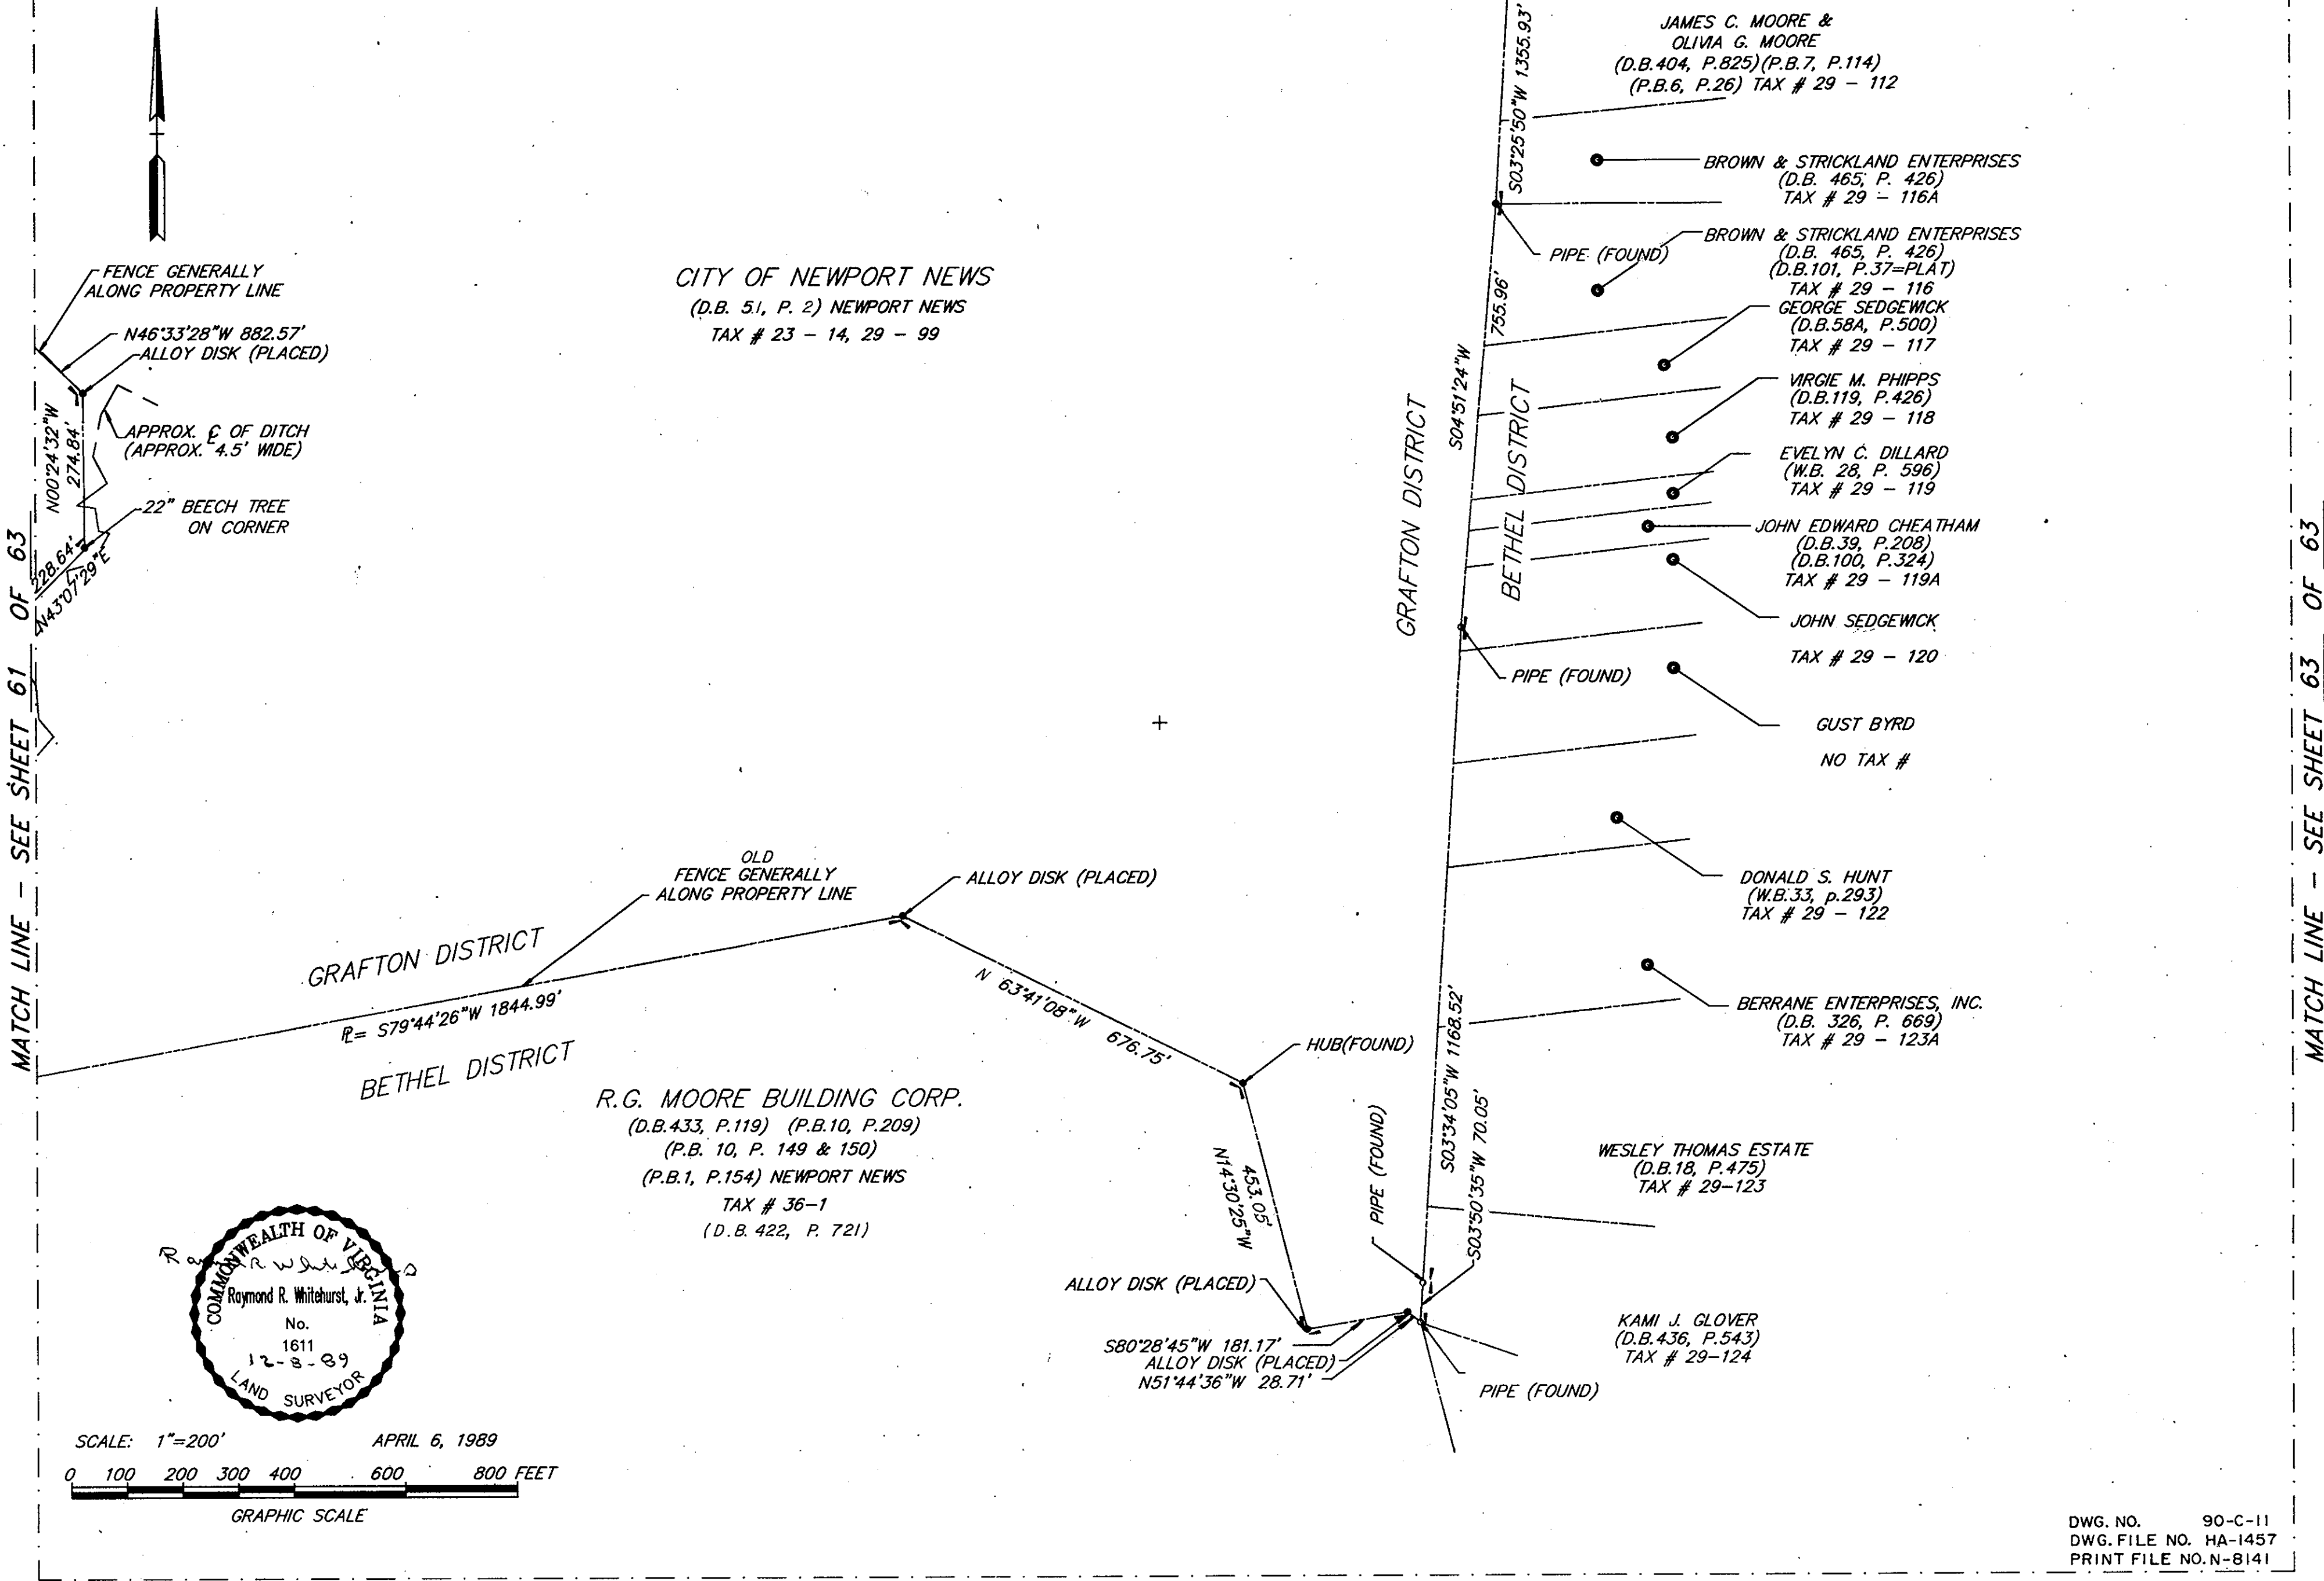

MATCH LINE - SEE SHEET 61 OF 63

MATCH LINE - SEE SHEET 63 OF 63