


# BRANDYWINE SECTION SEVEN COUNTY OF YORK VIRGINIA

COENEN & ASSOCIATES, INC.  
ENGINEERS — PLANNERS — SURVEYORS  
696 J. CLYDE MORRIS BLVD. — NEWPORT NEWS, VA. 23601  
SCALE: 1"=100' DATE: NOVEMBER 18, 1992  
SHEET 2 of 2

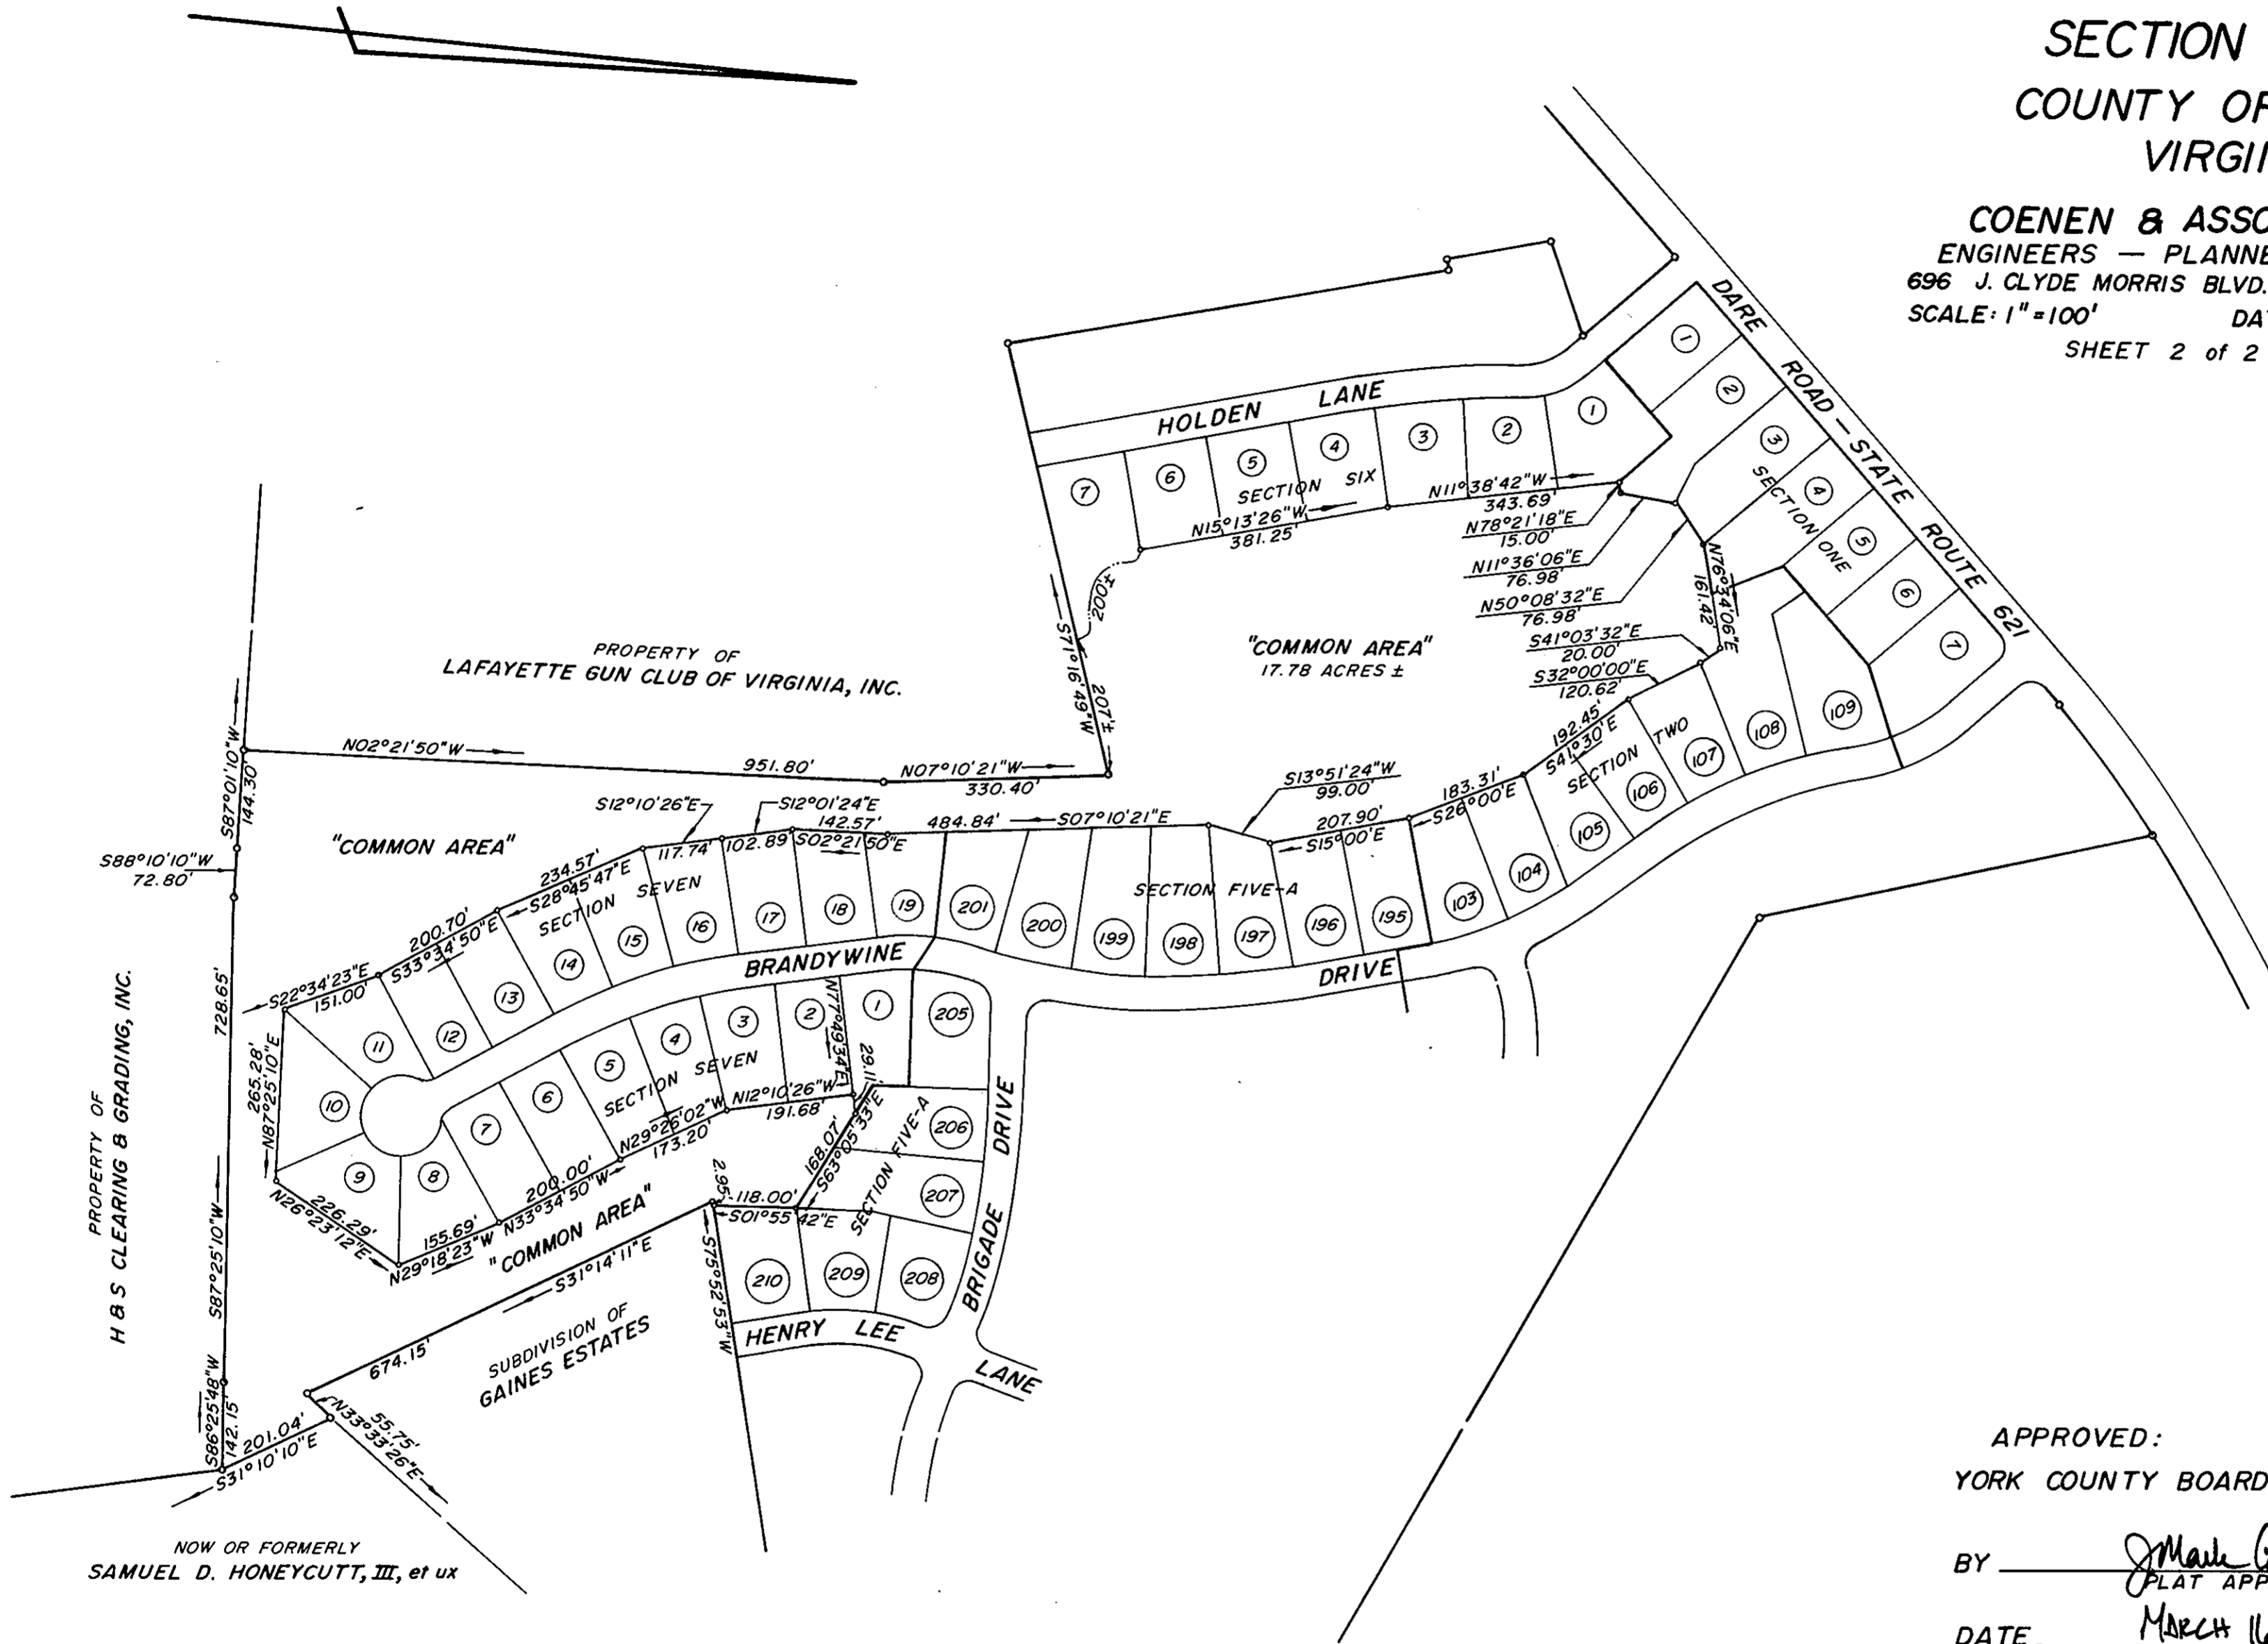

APPROVED:  
YORK COUNTY BOARD OF SUPERVISORS

BY J. Mark Auto  
PLAT APPROVING AGENT

DATE MARCH 16, 1993

STATE OF VIRGINIA  
COUNTY OF YORK  
IN THE CLERK'S OFFICE OF THE CIRCUIT COURT  
FOR THE COUNTY OF YORK THE 19<sup>th</sup> DAY OF March 1993  
THIS MAP WAS PRESENTED AND ADMITTED TO RECORD  
AS THE LAW DIRECTS, PLAT BOOK 11, PAGE 581  
TESTE: NANCY B. KANE, CLERK  
CLERK

BY: Carol Drosselmeier

NOW OR FORMERLY  
SAMUEL D. HONEYCUTT, III, et ux