




Filed in the Clerk's Office, Circuit Court, York Co., Va.
 the 10 day of August 1994

Teste:
 Nancy B. Kane, Clerk
Dorothy R. Kane DC
 Deed Book 809 Page 428

"ATTACHMENT-A"

NE 53886
 BC-351440-R

SH 3 of 3

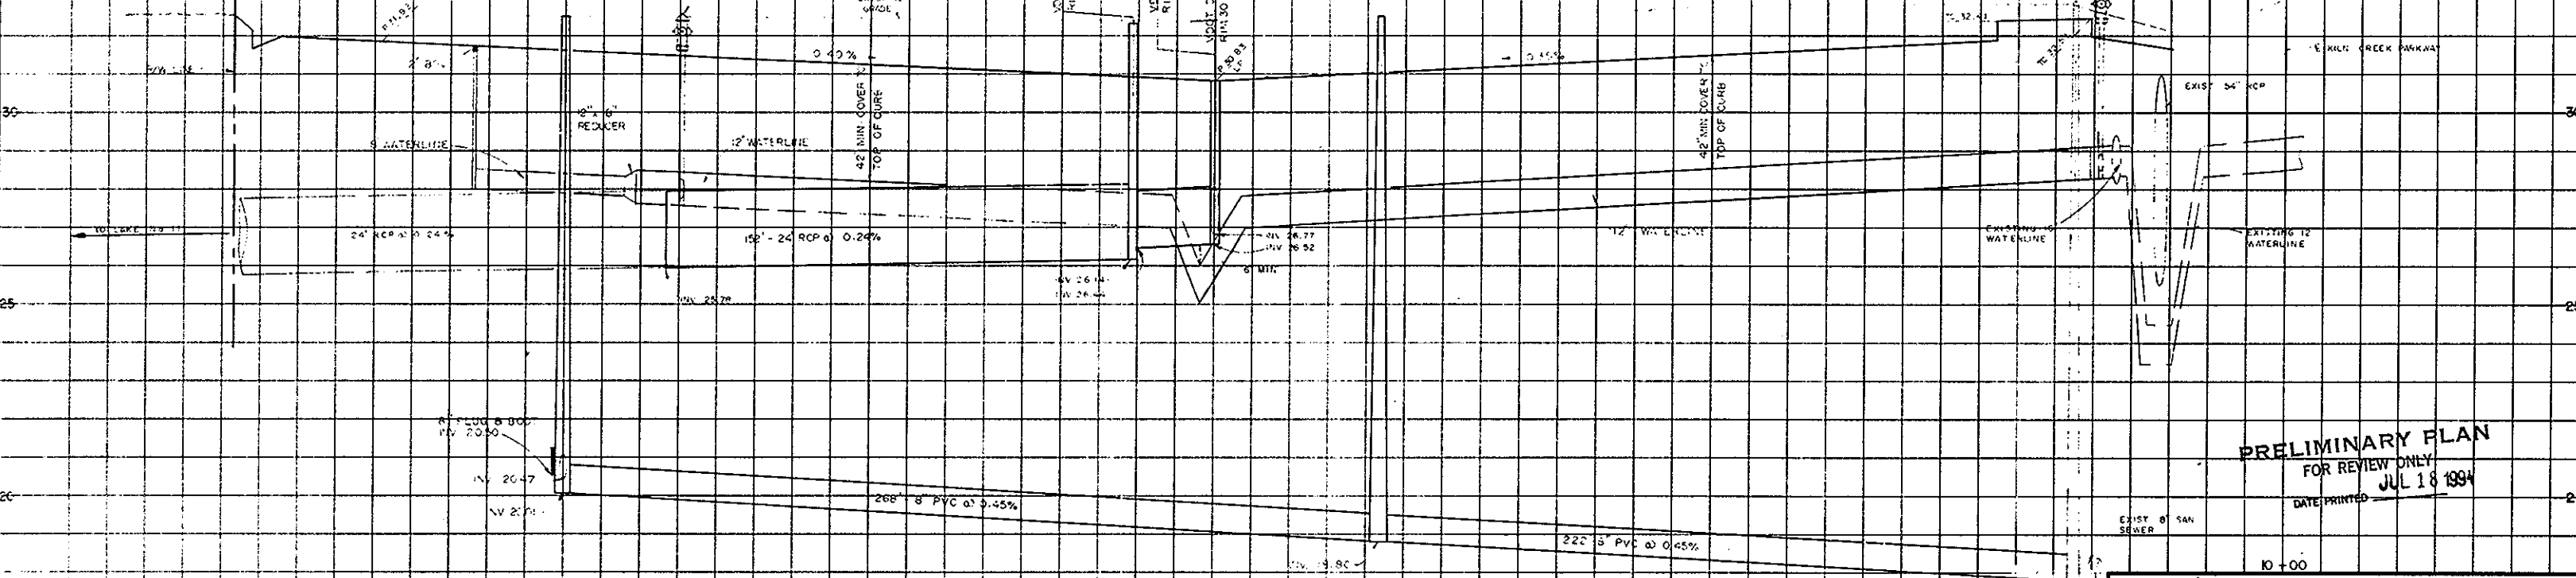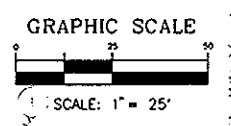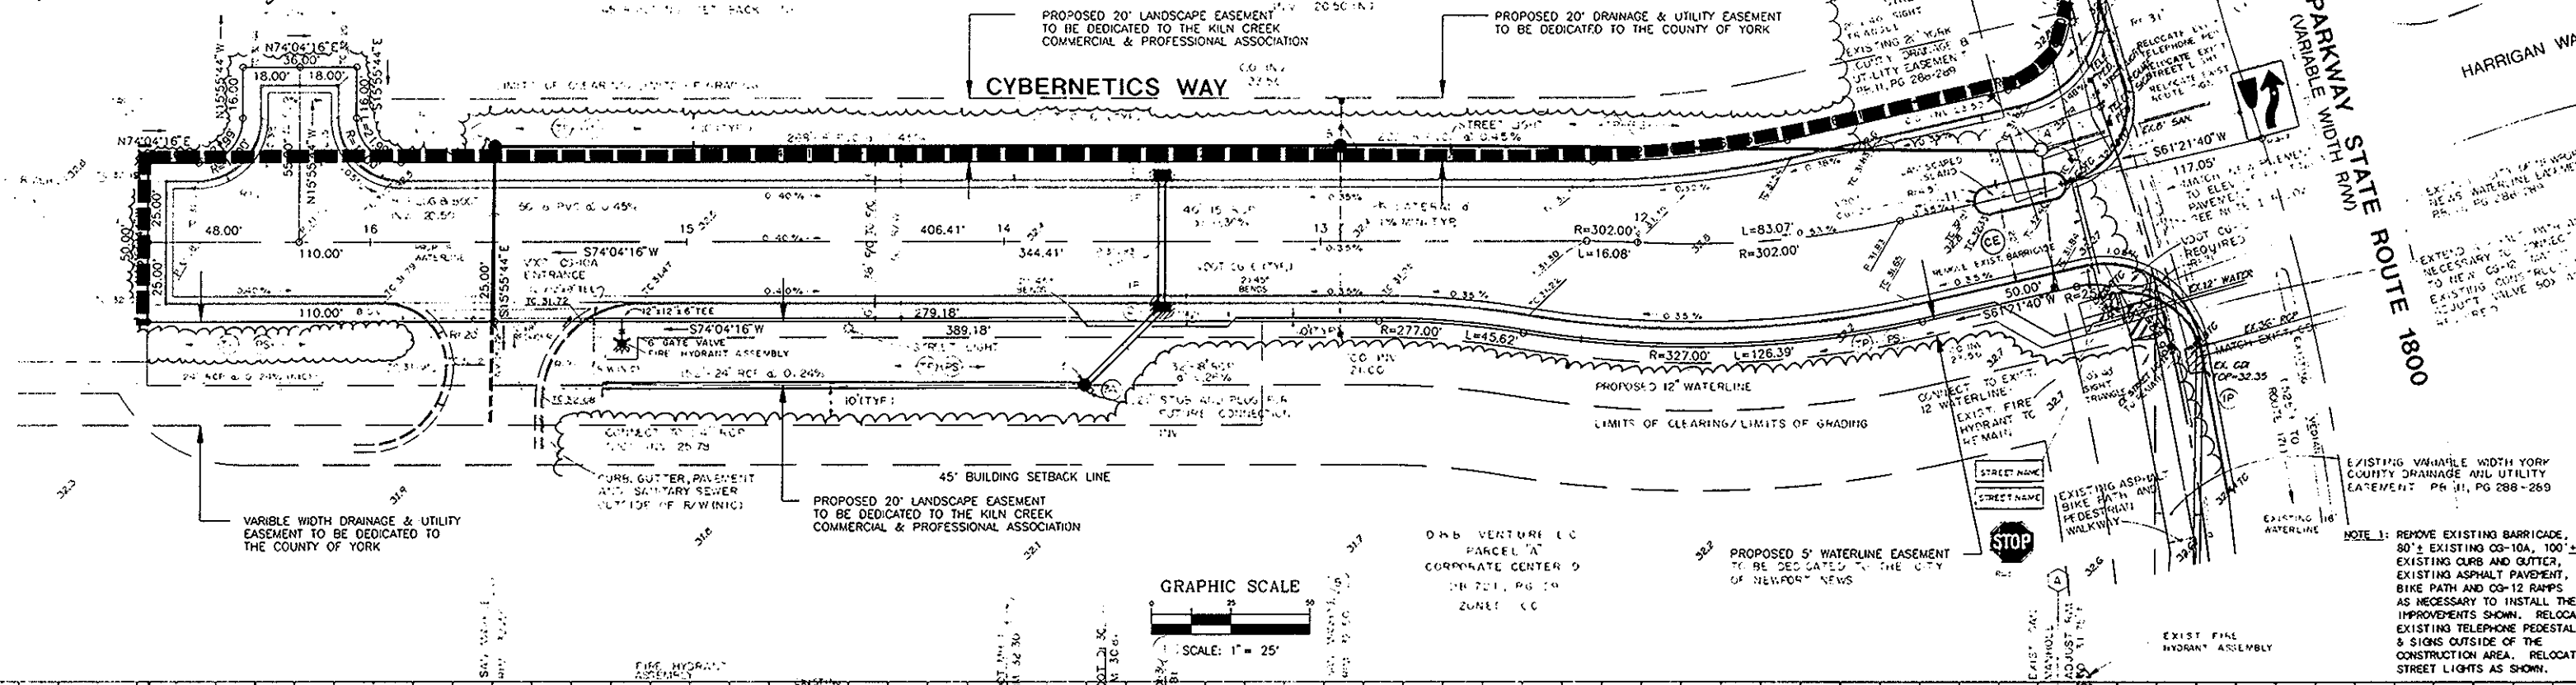

PRELIMINARY PLAN
 FOR REVIEW ONLY
 JUL 18 1994
 DATE PRINTED

VILLAGES OF KILN CREEK
CYBERNETICS WAY
 CORPORATE CENTER 9
 COUNTY OF YORK, VIRGINIA

NOTE 1: REMOVE EXISTING BARRICADE, 80' ± EXISTING CG-10A, 100' ± EXISTING CURB AND GUTTER, EXISTING ASPHALT PAVEMENT, BIKE PATH AND CG-12 RAMPS AS NECESSARY TO INSTALL THE IMPROVEMENTS SHOWN. RELOCATE EXISTING TELEPHONE PEDESTAL & SIGNS OUTSIDE OF THE CONSTRUCTION AREA. RELOCATE STREET LIGHTS AS SHOWN.