
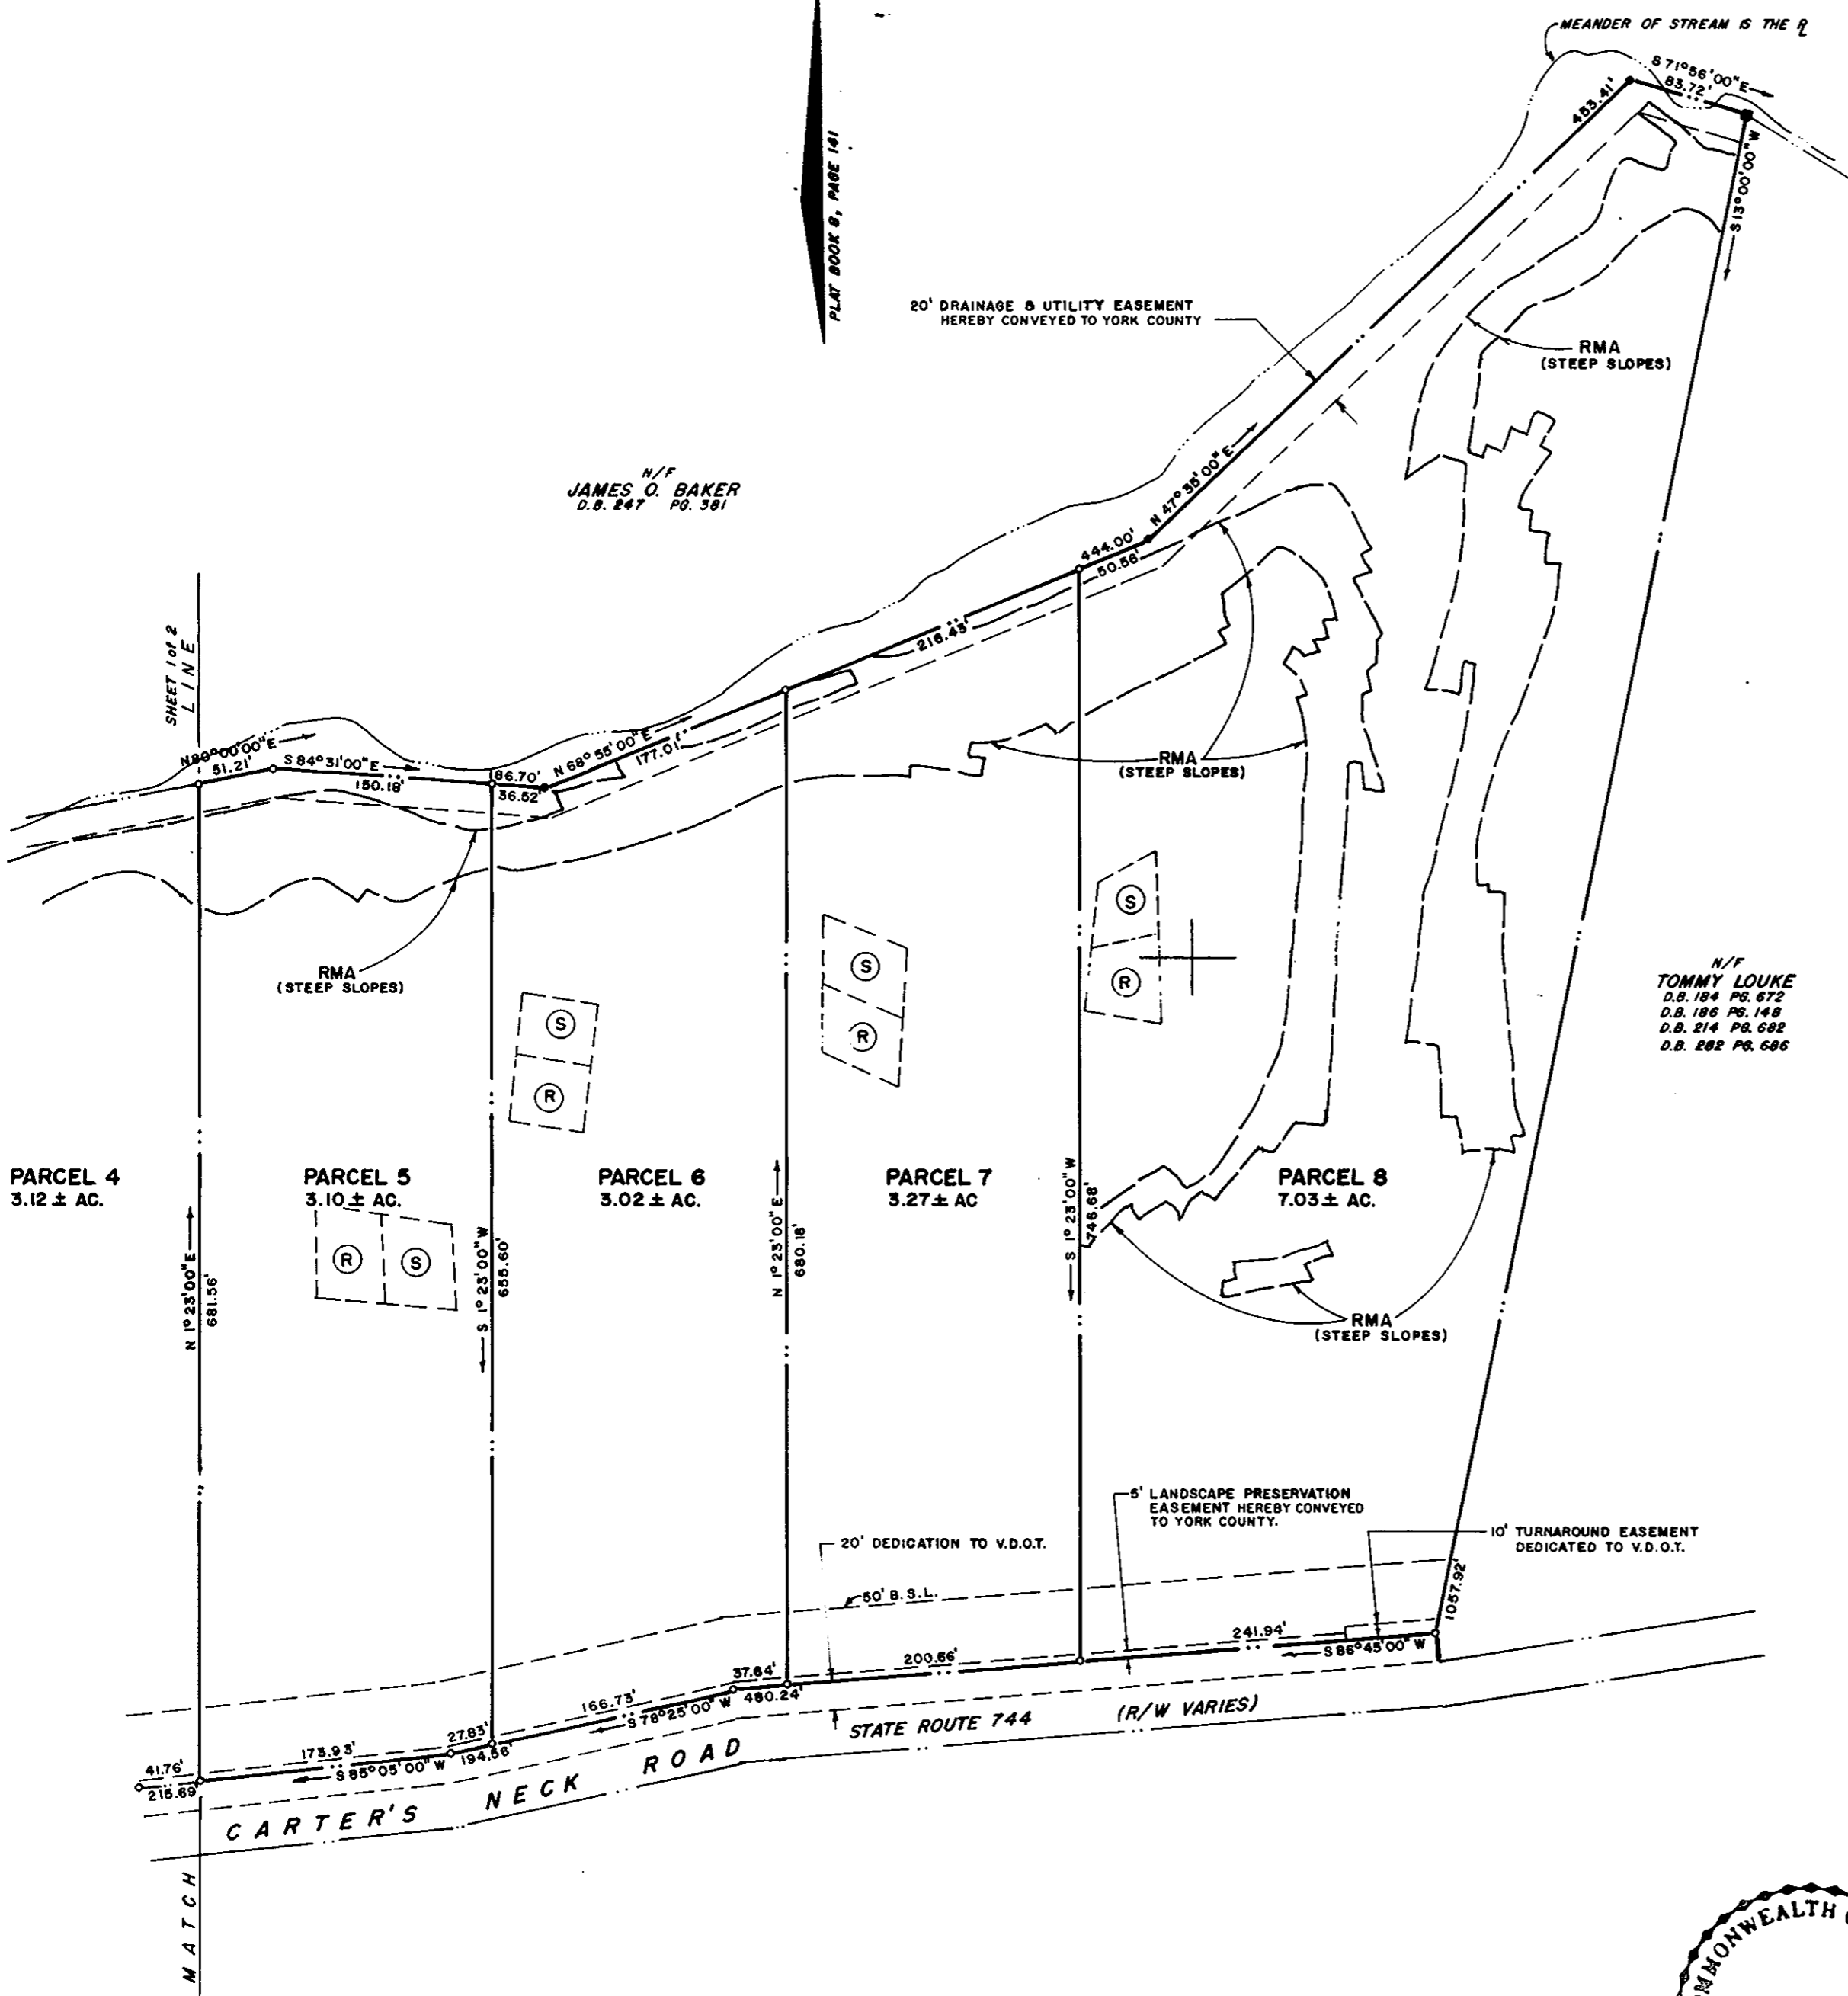


PLAT OF
TWIN OAKS SUBDIVISION
 BRUTON DISTRICT
 COUNTY OF YORK, VIRGINIA

HUGH C. DISCHINGER & ASSOCIATES, P.C.
 ENGINEERS SURVEYORS
 110A Dare Road
 Grafton, Virginia 23692
 SCALE: 1" = 100' DATE: AUG. 25, 1994
 SHEET 2 of 2

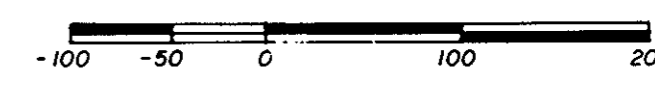

LEGEND

- Iron Pipe Found
- Iron Pipe Set
- I.R. Iron Rod Found
- Monument Found
- ⊞ (S) = PRIMARY DRAINFIELD
- ⊞ (R) = RESERVE DRAINFIELD

APPROVED:
YORK COUNTY BOARD OF SUPERVISORS

BY: J. Mark Carter
 PLAT APPROVING AGENT

DATE: JANUARY 19, 1995

STATE OF VIRGINIA
COUNTY OF YORK

In the Clerk's Office of the Circuit Court for the County of York the 19 day of January, 1995 this map was presented and admitted to record as the law directs in PLAT BOOK 12 at PAGE 192.

TESTE: Nancy B. Kane
 BY: Richard R. Barrow

