
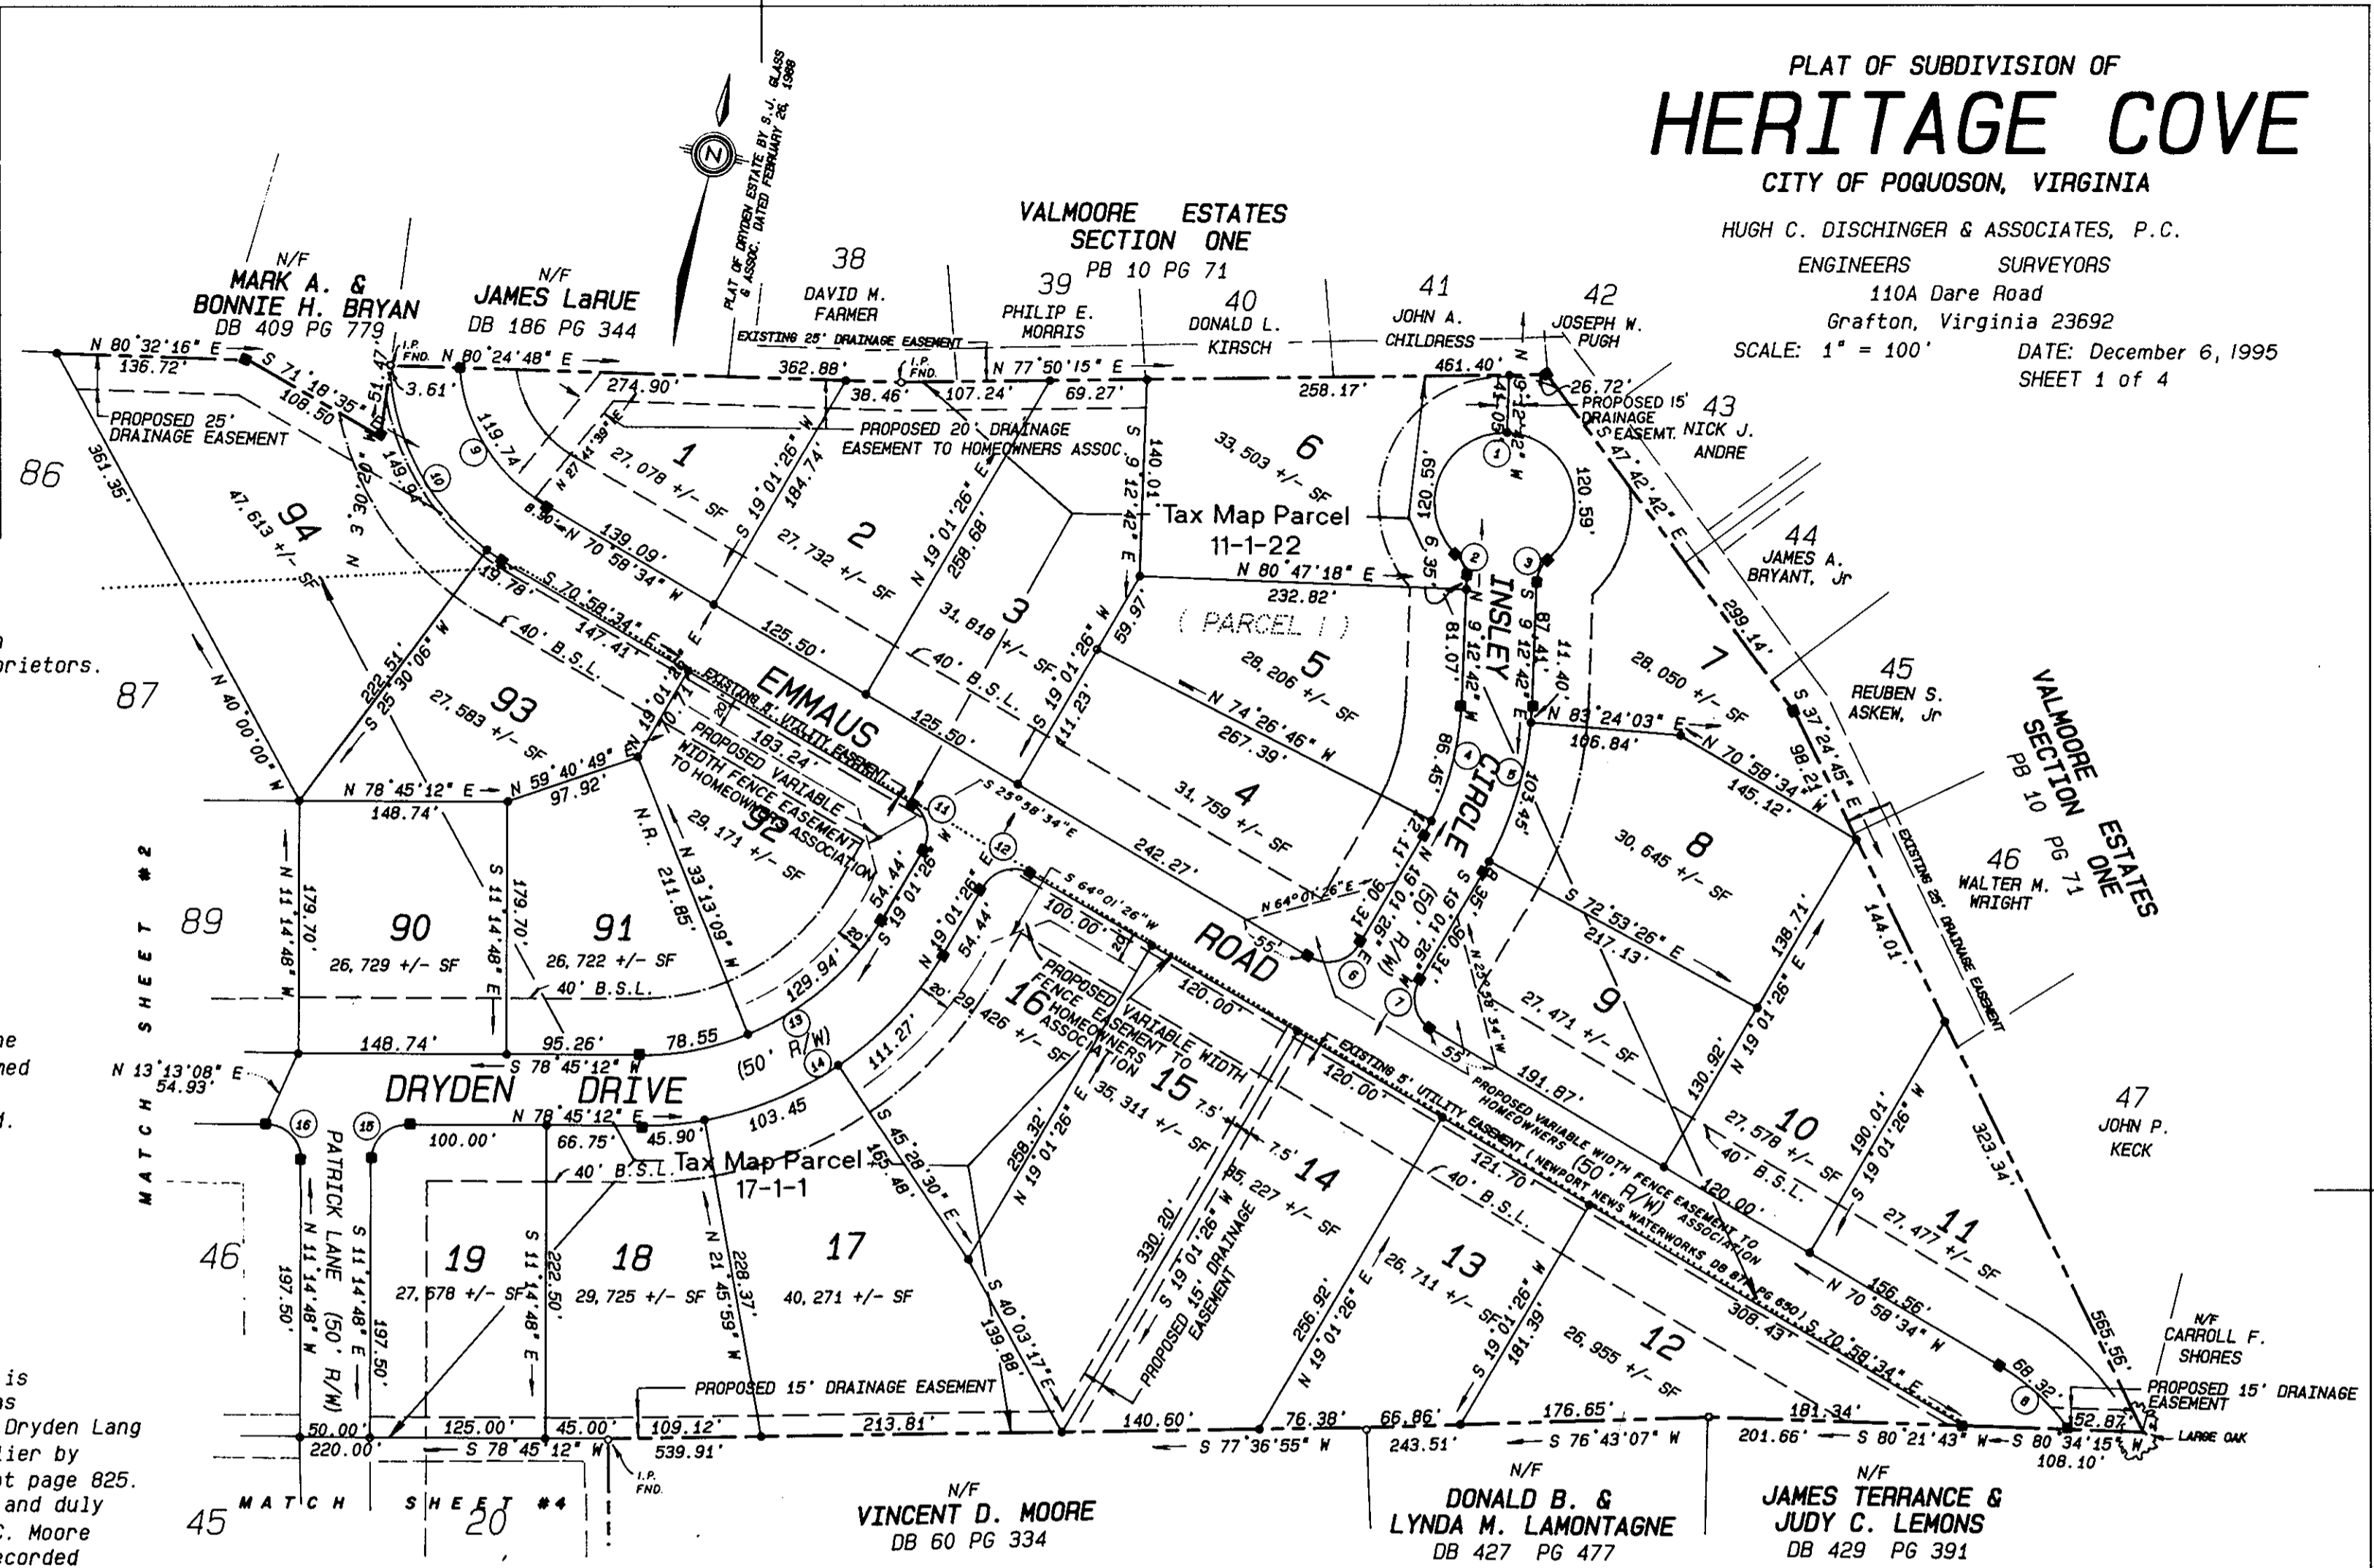


PLAT OF SUBDIVISION OF HERITAGE COVE CITY OF POQUOSON, VIRGINIA

HUGH C. DISCHINGER & ASSOCIATES, P.C.
ENGINEERS SURVEYORS
110A Dare Road
Grafton, Virginia 23692
SCALE: 1" = 100' DATE: December 6, 1995
SHEET 1 of 4

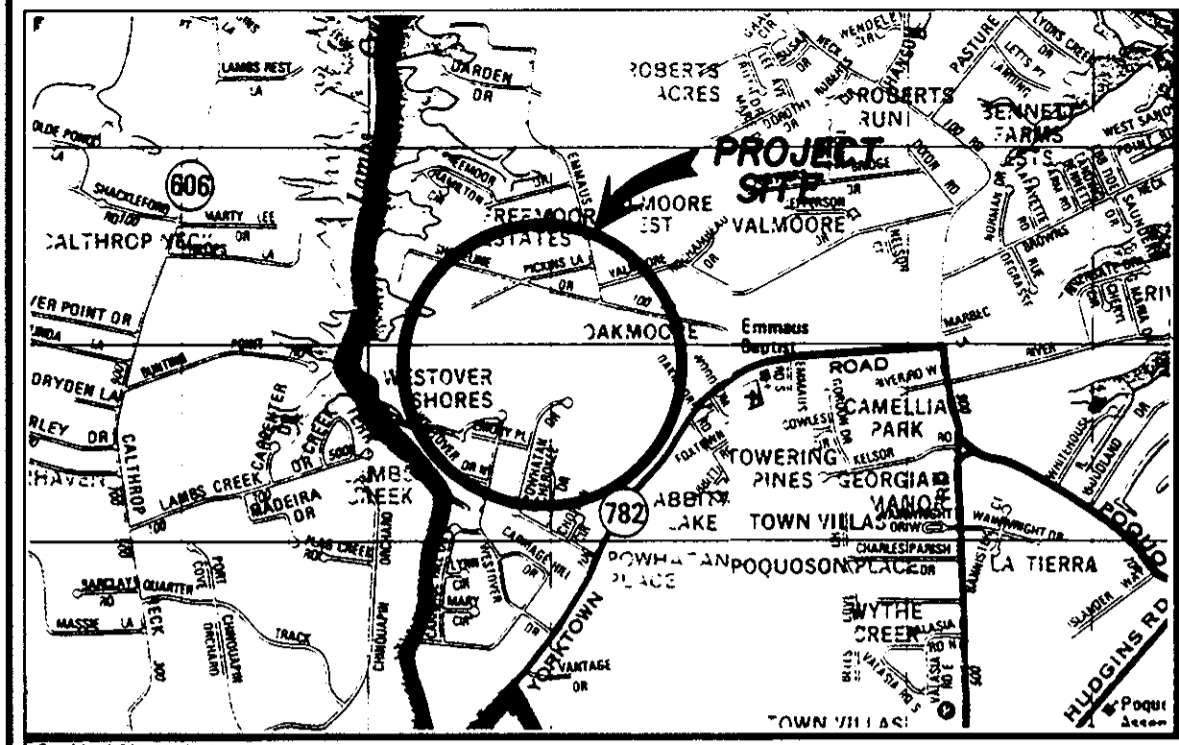

STATE OF VIRGINIA
COUNTY OF YORK

In the Clerk's Office of the Circuit Court for the County of York the *5th* day of *February*, 1996 this map was presented and admitted to record as the law directs in PLAT BOOK *12* at PAGE *336*

TESTE: *Nancy B. Kane*
Clerk
BY: *Dorcas R. Dorcas*

APPROVED FOR
THE CITY OF POQUOSON, VIRGINIA

Patricia B. Kane 2/2/96
CITY MANAGER DATE