
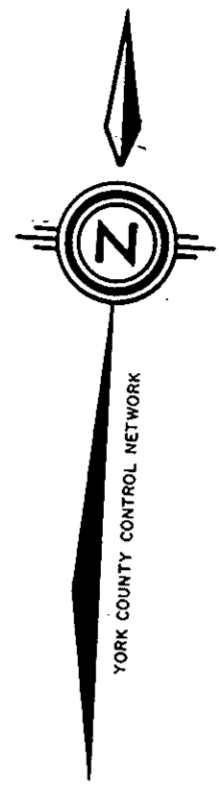


N/F  
EMMA P. BURCHER  
&  
FRANCES B. RILEY  
DB 151 PG 498  
DB 50 PG 180

N/F  
JAMES R. & MARY L.  
CRAWFORD  
DB 196 PG 506  
DB 232 PG 230  
DB 572 PG 769

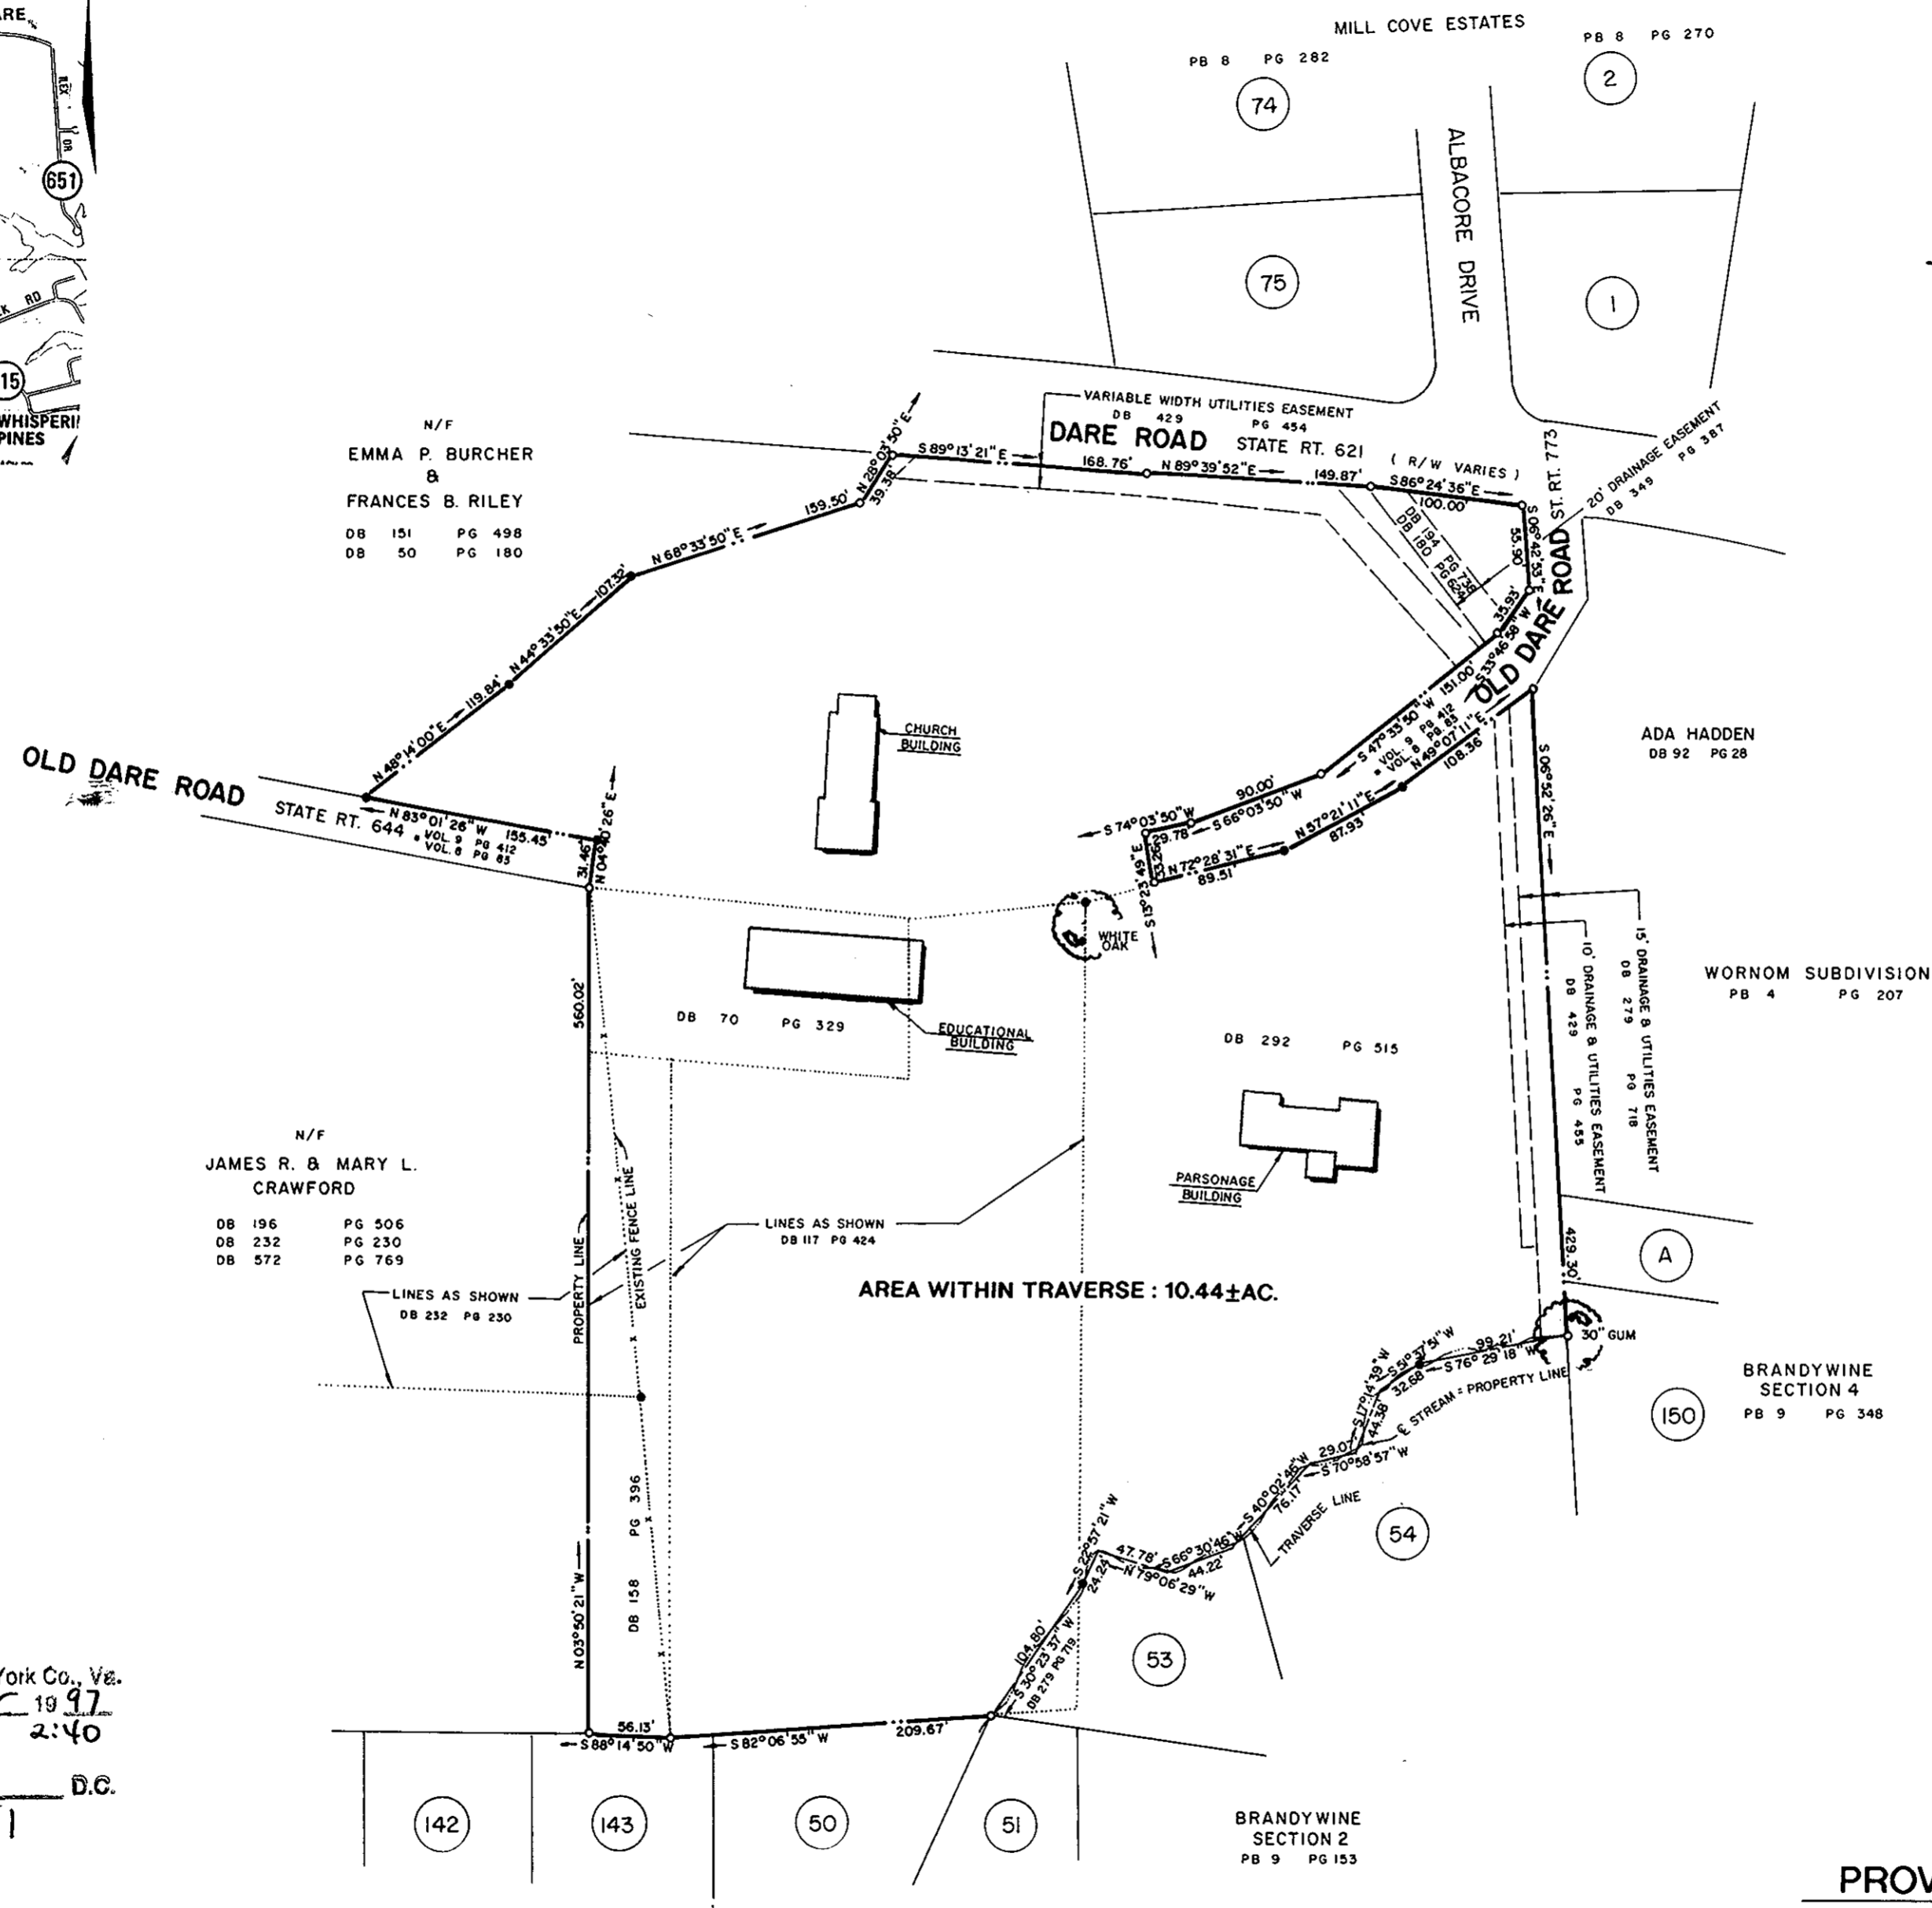

YORK COUNTY  
APPROVED FOR RECORDATION  
BY: *[Signature]*  
TITLE: Director, Env. + Devel. Svs.  
DATE: Nov. 14, 1997

Filed in the Clerk's Office, Circuit Court, York Co., Va.  
this 3<sup>rd</sup> day of December 19 97  
Attest:  
*[Signature]* Nancy B. Kane, Clerk D.C.  
Plat BK 12 page 541

PLAT OF PROPERTY OF  
**TRUSTEES OF  
PROVIDENCE UNITED METHODIST CHURCH**

GRAFTON DISTRICT — YORK COUNTY, VIRGINIA


*Hugh C. Dischinger & Associates, P.C.*

Engineers • Surveyors  
110-A DARE ROAD, GRAFTON, VIRGINIA  
(804) 898-4914



- LEGEND**
- PIPE FOUND
  - PIPE SET

- REFERENCES: DB 15 PG 155  
DB 20 PG 475  
DB 150 PG 131  
DB 150 PG 586  
DB 158 PG 396  
DB 171 PG 449  
DB 296 PG 333
- \* YORK COUNTY BOARD OF SUPERVISORS ORDER BOOK

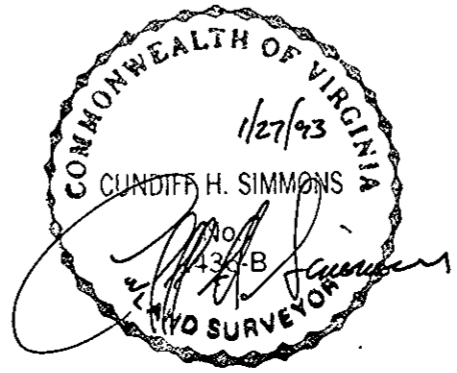

DATE: JANUARY 27, 1993

SCALE: 1" = 100'