



YORK COUNTY  
APPROVED FOR RECORDATION  
BY: *Al Maddalena*  
TITLE: *Chris Nicholson & Corp.*  
DATE: *MARCH 10, 2000*

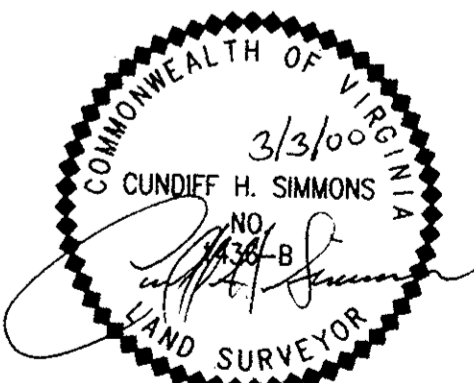

Filed in the Clerk's Office, Circuit Court, York Co., VA  
the *15* day of *March*, 20*00*  
Teste: Lynn S. Jenkins, Clerk  
by: *[Signature]* D.C. F.B. 313, P 64-80

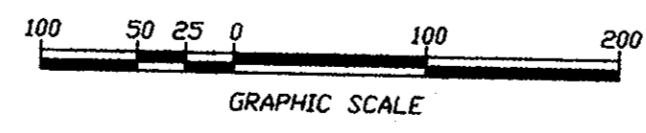

- REF: INSTRUMENT NO. 990020589
- D.B. 544, P. 757
- D.B. 405, P. 298
- D.B. 54, P. 581
- D.B. 47, P. 188
- D.B. 40, P. 279
- D.B. 58A, P. 542
- D.B. 49, P. 38
- D.B. 24, P. 304
- P.B. 3, P. 61
- D.B. 359, P. 510

**Simmons Newsome, P.C.**  
Engineers Surveyors Planners  
110A Dare Road  
Yorktown, Virginia 23692  
Phone (757) 898-4914 Fax (757) 898-4914

**BOUNDARY SURVEY**  
for  
**CHRIS NICHOLSON**

**PARCEL OF LAND**  
CONTAINING  
**17.32 ± ACRES**  
**BRUTON DISTRICT - YORK COUNTY, VIRGINIA**

SHEET  
**1** OF **1**

DRAWN BY: MJB  
CHECKED BY: CHS  
DATE: MARCH 3, 2000  
SCALE: 1" = 100'  
PROJECT NO.: 00-2-2499  
FILE NAME: 2499\BDRY1.DWG