


YORK COUNTY
APPROVED FOR RECORDATION
 BY: *N. Maddalena*
 TITLE: *Dev. & Comp.*
 DATE: *4/8/00*

- REFERENCES:**
- PLAT BOOK 7, PAGE 169
 - PLAT BOOK 7, PAGE 208
 - PLAT BOOK 10, PAGE 202
 - PLAT BOOK 10, PAGE 273
 - PLAT BOOK 10, PAGE 464
 - PLAT BOOK 12, PAGE 25

Filed in the Clerk's Office, Circuit Court, York Co., VA
 the 12 day of October, 2000
 Teste: Lynn S. Jenkins, Clerk
 by Stacy White D.C.
 Plat Book No. 13 Page 183

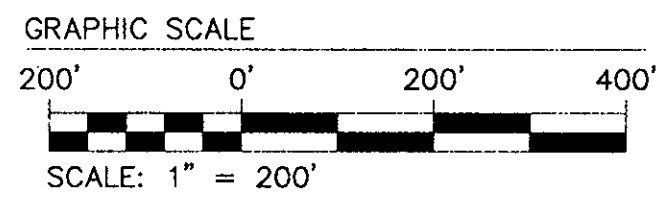

NOTE:
 THIS COMPOSITE MAP IS BASED ON COMPILED RECORD AND OTHER INFORMATION AND DOES NOT REPRESENT A FIELD SURVEY OF THE BOUNDARIES. IT IS INTENDED TO SHOW THE AREA FROM THE CHANNEL OF SKIMINO CREEK TO THE BOUNDARIES OF SECTIONS 1, 4 & 5 OF BANBURY CROSS SUBDIVISION. THE LOCATION OF THE CHANNEL IS APPROXIMATE AND WAS NOT LOCATED IN THE FIELD. THE AREA MAY CHANGE BASED ON THE ACTUAL LOCATION OF THE CHANNEL.


IT APPEARS THAT THE CENTERLINE OF THE CREEK RUNS THROUGH THE CENTER OF THE SPILLWAY.

COMPOSITE MAP SHOWING
**35.84 ACRES ADJACENT TO
 BARLOW'S POND**
 FOR CONVEYANCE TO
 LAURAL LAKE L.L.C.
 BRUTON DISTRICT COUNTY OF YORK VIRGINIA



No.	DATE	REVISION / COMMENT / NOTE	BY
1	6/1/00	REVISED P/L PER P.B. 12 PG. 25-LOTS 28-30	PWM

Designed PWM	Drawn PWM
Scale 1"=200'	Date 9/7/99
Project No. 8468-01	
Drawing No. 1 OF 1	

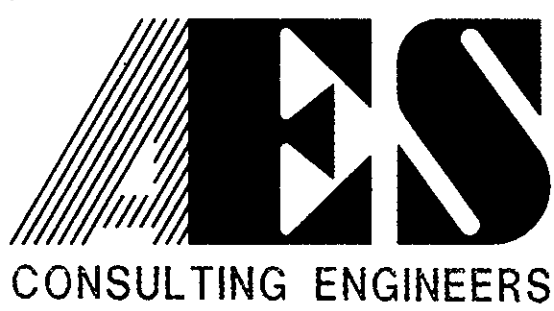

5248 Olde Towne Road, Suite 1
 Williamsburg, Virginia 23188
 (757) 253-0040
 Fax (757) 220-8994