


CURVE TABLE						
CURVE	LENGTH	RADIUS	TANGENT	CHORD DIRECTION	CHORD	DELTA
C1	148.78'	748.37'	74.63'	S53°44'27"E	148.53'	1°23'26"
C2	73.11'	364.85'	36.68'	S65°49'11"E	72.98'	1°28'50"
C3	67.69'	847.28'	33.86'	S73°30'08"E	67.68'	4°34'39"
C4	21.92'	362.35'	10.96'	S76°46'20"E	21.92'	3°27'58"
C5	95.86'	447.94'	48.12'	S84°03'41"E	95.68'	2°15'43"
C6	89.50'	483.14'	44.88'	N83°34'47"E	89.37'	10°36'48"
C7	37.91'	145.02'	19.06'	N52°53'19"E	37.80'	4°58'39"
C8	28.28'	274.00'	14.15'	N19°25'37"E	28.26'	5°54'45"
C9	29.15'	26.95'	16.19'	S37°14'29"E	27.75'	1°58'29"
C10	39.65'	32.83'	22.65'	S65°02'57"W	37.28'	6°9'11"29"
C11	15.78'	32.83'	8.05'	N66°35'11"W	15.63'	7°32'16"

LINE TABLE		
LINE	LENGTH	BEARING
L1	9.39'	S52°52'19"E
L2	23.53'	N77°54'20"E
L3	49.28'	S14°39'47"E
L4	10.45'	S25°19'31"W
L5	11.86'	S62°43'37"E
L6	6.16'	S25°19'31"W
L7	44.85'	S76°43'30"E
L8	21.42'	S21°52'47"W
L9	21.35'	S25°58'44"W
L10	28.74'	S54°28'44"E
L11	15.05'	S30°44'24"W
L12	34.57'	S37°24'21"W
L13	43.44'	S52°31'24"E
L14	10.11'	S37°24'21"W
L15	23.18'	S52°31'24"E
L16	16.00'	S37°16'15"W
L17	28.63'	S52°31'24"E
L18	51.10'	S37°58'57"W
L19	28.17'	S52°31'24"E
L20	8.19'	N41°31'37"E
L21	44.40'	S52°31'24"E
L22	16.91'	S42°56'36"W
L23	25.99'	S52°31'24"E
L24	16.03'	S42°56'36"W
L25	7.91'	S59°52'30"W
L26	5.98'	S59°52'30"W
L27	44.89'	S22°05'31"E
L28	40.57'	S81°49'32"W
L29	30.42'	S12°52'52"W
L30	11.41'	S71°58'49"E
L31	10.83'	S28°09'43"W
L32	7.18'	S28°09'43"W
L33	26.65'	N61°11'40"W
L34	32.77'	S39°03'26"W
L35	3.13'	S39°03'26"W
L36	14.09'	S68°21'04"W
L37	23.76'	N36°27'58"W
L38	50.11'	S18°52'40"E
L39	25.63'	S18°52'40"E
L40	25.22'	S69°15'28"W
L41	43.04'	S15°08'03"E
L42	23.86'	S15°08'03"E
L43	42.45'	S75°28'24"W
L44	11.48'	N75°00'12"E
L45	27.73'	S08°51'19"E
L46	8.60'	S06°52'55"E
L47	46.06'	S01°22'46"E
L48	19.40'	S86°26'01"W
L49	79.77'	S01°22'46"E
L50	3.68'	S01°22'46"E
L51	45.98'	S01°22'46"E
L52	34.15'	S85°17'43"E
L53	41.52'	S84°55'04"E
L54	51.95'	S84°18'19"E
L55	2.62'	S51°31'29"E

LINE TABLE		
LINE	LENGTH	BEARING
L56	11.90'	S51°31'29"E
L57	58.31'	S31°56'17"W
L58	49.90'	N31°50'42"W
L59	3.33'	S51°31'29"E
L60	7.22'	N82°54'21"E
L61	4.29'	N82°54'21"E
L62	18.51'	N77°12'31"E
L63	44.15'	N73°33'58"E
L64	30.35'	N81°20'18"E
L65	22.16'	N89°35'47"E
L66	18.17'	S86°01'13"E
L67	11.73'	S86°01'13"E
L68	31.37'	N85°22'01"E
L69	29.04'	S01°24'59"E
L70	28.04'	S05°33'44"W
L71	45.70'	N09°35'04"E
L72	11.57'	N01°20'21"W
L73	44.43'	N17°27'04"W
L74	38.35'	N74°22'40"E
L75	78.99'	S71°49'06"W
L76	13.49'	S71°49'06"W
L77	15.48'	N23°37'52"W
L78	61.73'	S36°32'42"W
L79	22.55'	S55°05'14"E
L80	39.79'	S36°32'42"W
L81	11.60'	N57°48'28"W
L82	22.70'	S36°32'42"E
L83	43.23'	S55°01'09"E
L84	8.86'	S36°32'42"W
L85	8.13'	S29°05'11"W
L86	59.67'	S24°47'31"W
L87	39.12'	N67°24'28"W
L88	22.53'	S24°14'03"W
L89	31.52'	S19°47'37"W
L90	14.54'	N69°05'24"E
L91	10.83'	S07°50'29"E
L92	16.86'	S70°57'16"E
L93	63.52'	S03°31'42"E
L94	14.69'	S81°17'48"W
L95	12.55'	S81°53'15"W
L96	9.32'	N69°30'24"W
L97	21.22'	N40°35'08"W
L98	18.86'	N32°12'50"W
L99	20.24'	N21°23'37"W
L100	21.86'	N06°31'08"E
L101	39.04'	N73°32'40"W
L102	15.12'	N33°32'37"E

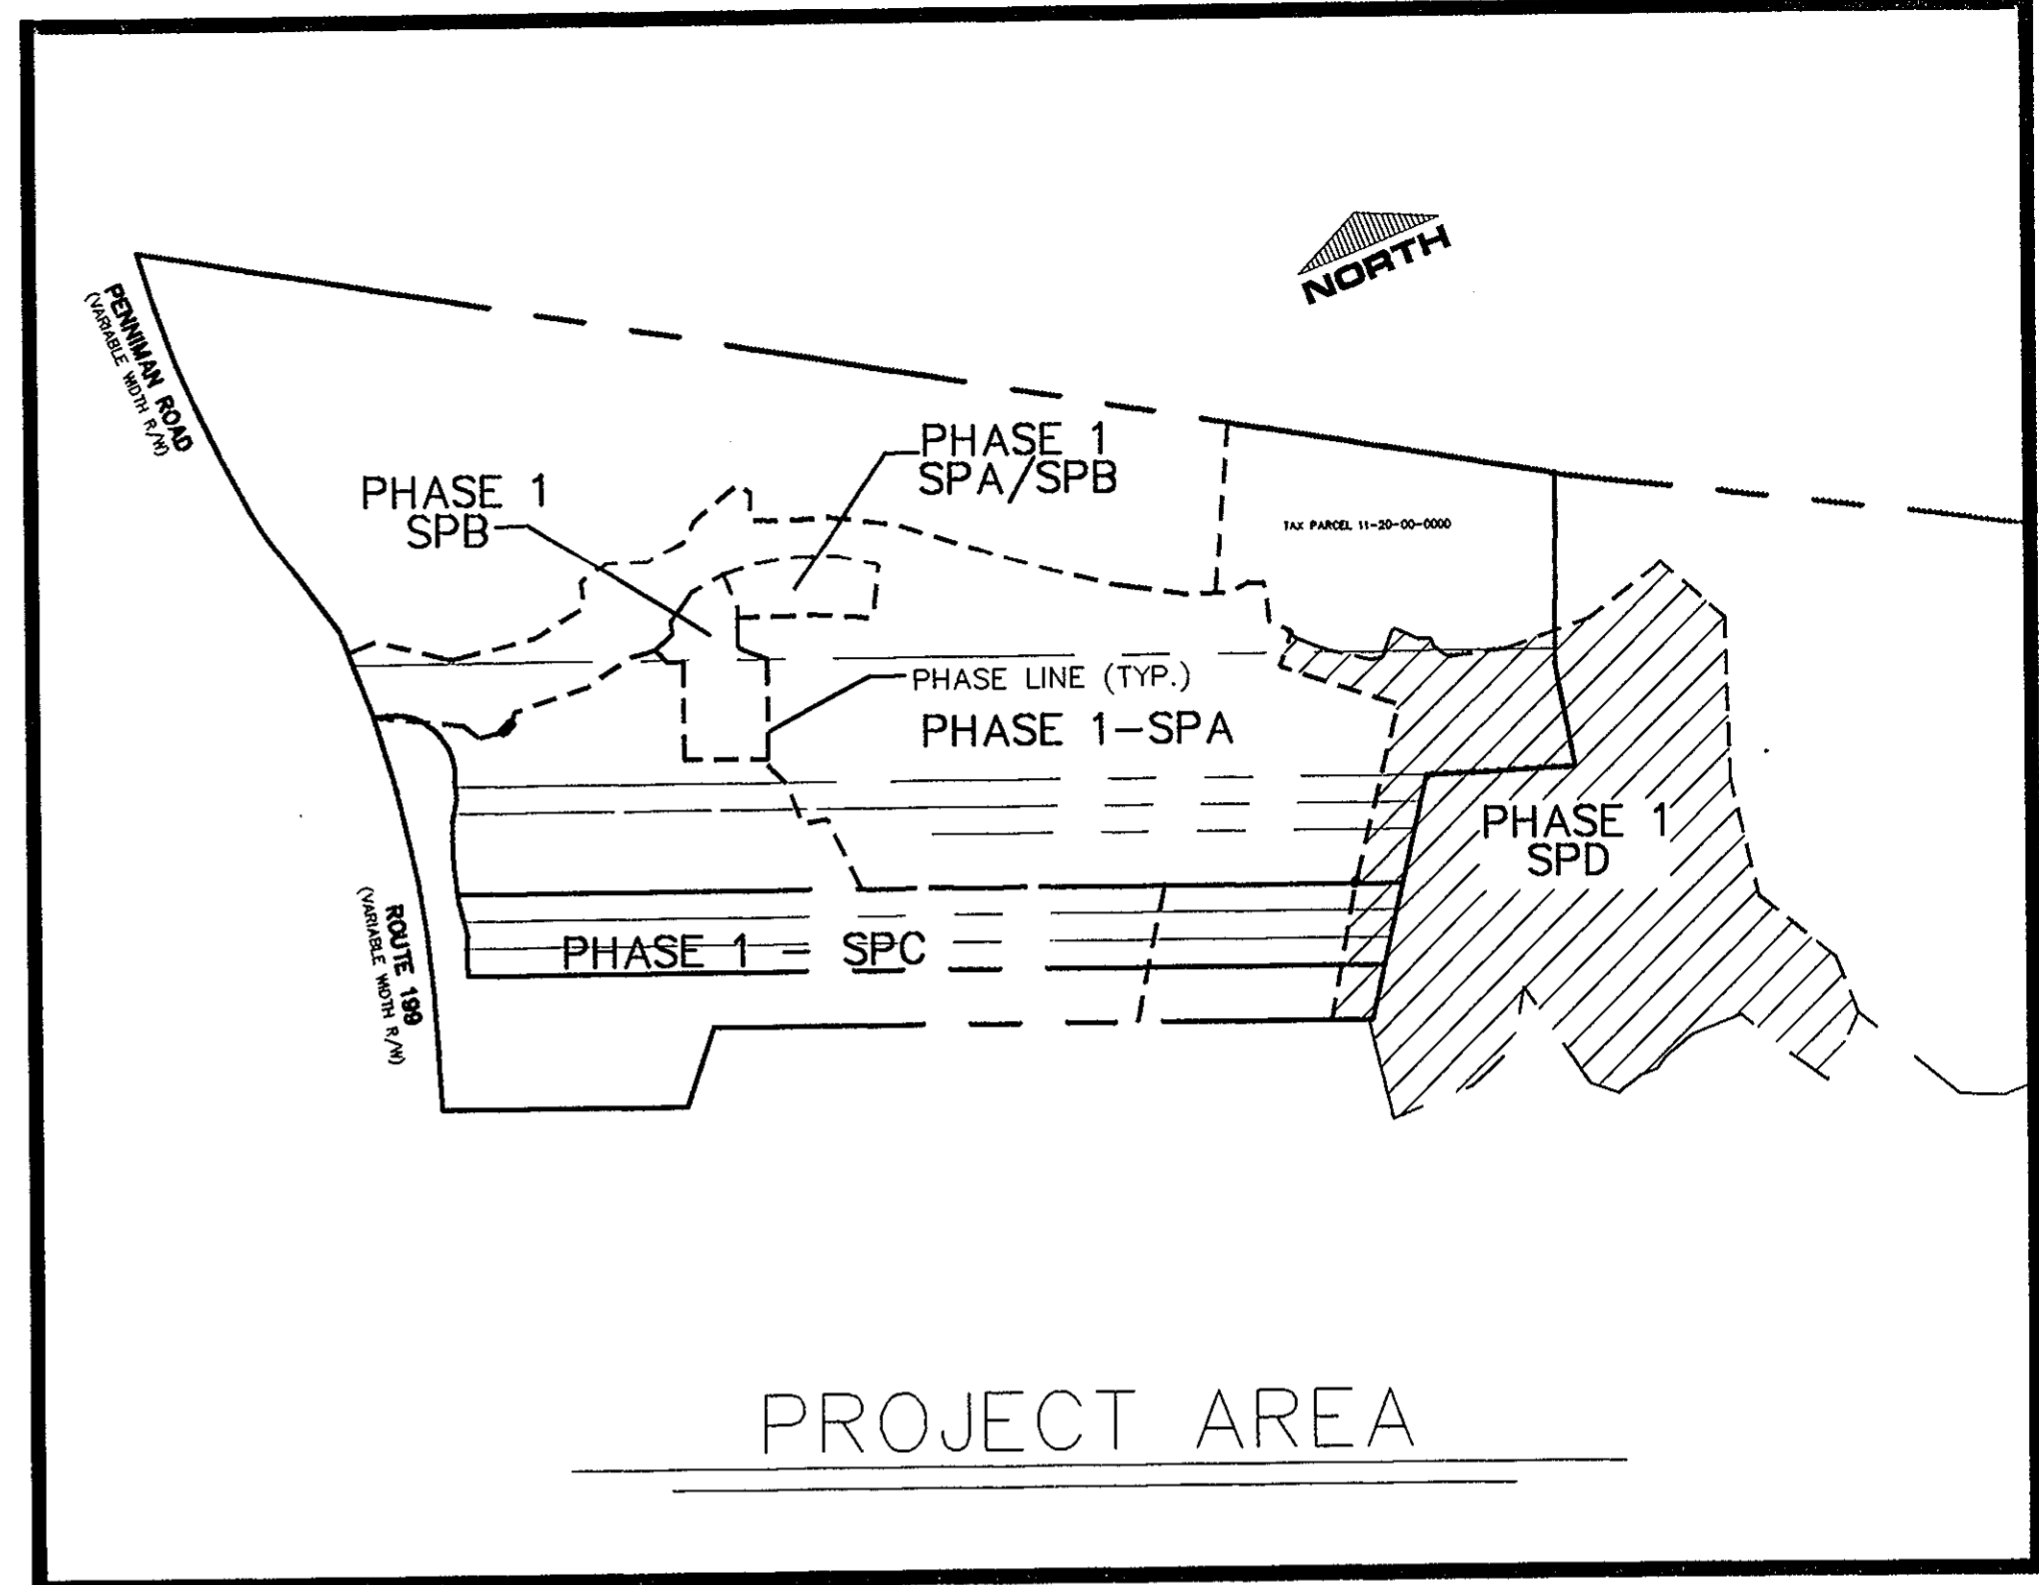


PROJECT AREA

Filed in the Clerk's Office, Circuit Court, York Co., VA
 the 10 day of Jan, 2001
 Teste: Lynn S. Jenkins, Clerk
 by Stacy White D.C.
 Plat Book No. 13 Page 228

PLAT SHOWING WATERLINE EASEMENT
 AT
 KINGS CREEK PLANTATION,
 PHASE I SPD
 BRUTON DISTRICT
 YORK COUNTY, VIRGINIA
 TO BE CONVEYED TO
 THE CITY OF NEWPORT NEWS, VIRGINIA
 BY
 KINGS CREEK PLANTATION, L.L.C.
 SCALE: 1"=50' DATE: 10/10/00

SHEET 1 OF 2

YORK COUNTY
 APPROVED FOR RECORDATION
 BY: J.B. Angell
 TITLE: Right-of-Way Agent
 DATE: 12-11-00

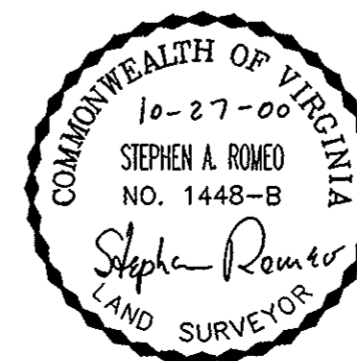

LANDMARK
DESIGN GROUP

Engineers • Planners • Surveyors
 Landscape Architects • Environmental Consultants
 4029 IRONBOUND ROAD, SUITE 100
 WILLIAMSBURG, VA 23188
 TEL. (757) 253-2975 FAX (757) 229-0049

DRAWN BY: LFV PROJ. NO.: 1970093-000.43
 CHKD. BY: AJR DWG. NO.: Print File No. 102
 C-25 + E-37 No. 01 F