

DESIGN FEATURES RELATING TO CONSTRUCTION OR TO REGULATION AND CONTROL OF TRAFFIC MAY BE SUBJECT TO CHANGE AS DEEMED NECESSARY BY THE DEPARTMENT

REVISED	FVA REGION	STATE	FEDERAL AID PROJECT	ROUTE	STATE PROJECT	SHEET
	3	VA.		3	0003-088-122, RW201, C501	8E

Plat Book No. 12 Page 299


PROFFER PLAT
FUTURE IMPROVEMENTS
ROUTE 3 WEST
 ON THE PROPERTY OF

VIRGINIA DEPARTMENT OF TRANSPORTATION

SPOTSYLVANIA COUNTY, VIRGINIA

 DENOTES .6957 ACRE TO BE PROFFERED TO THE UNITED STATES OF AMERICA

UNITED STATES OF AMERICA
 DB 200 PG. 431
 PLAT DB 200 PG. 434
 1.06 AC.

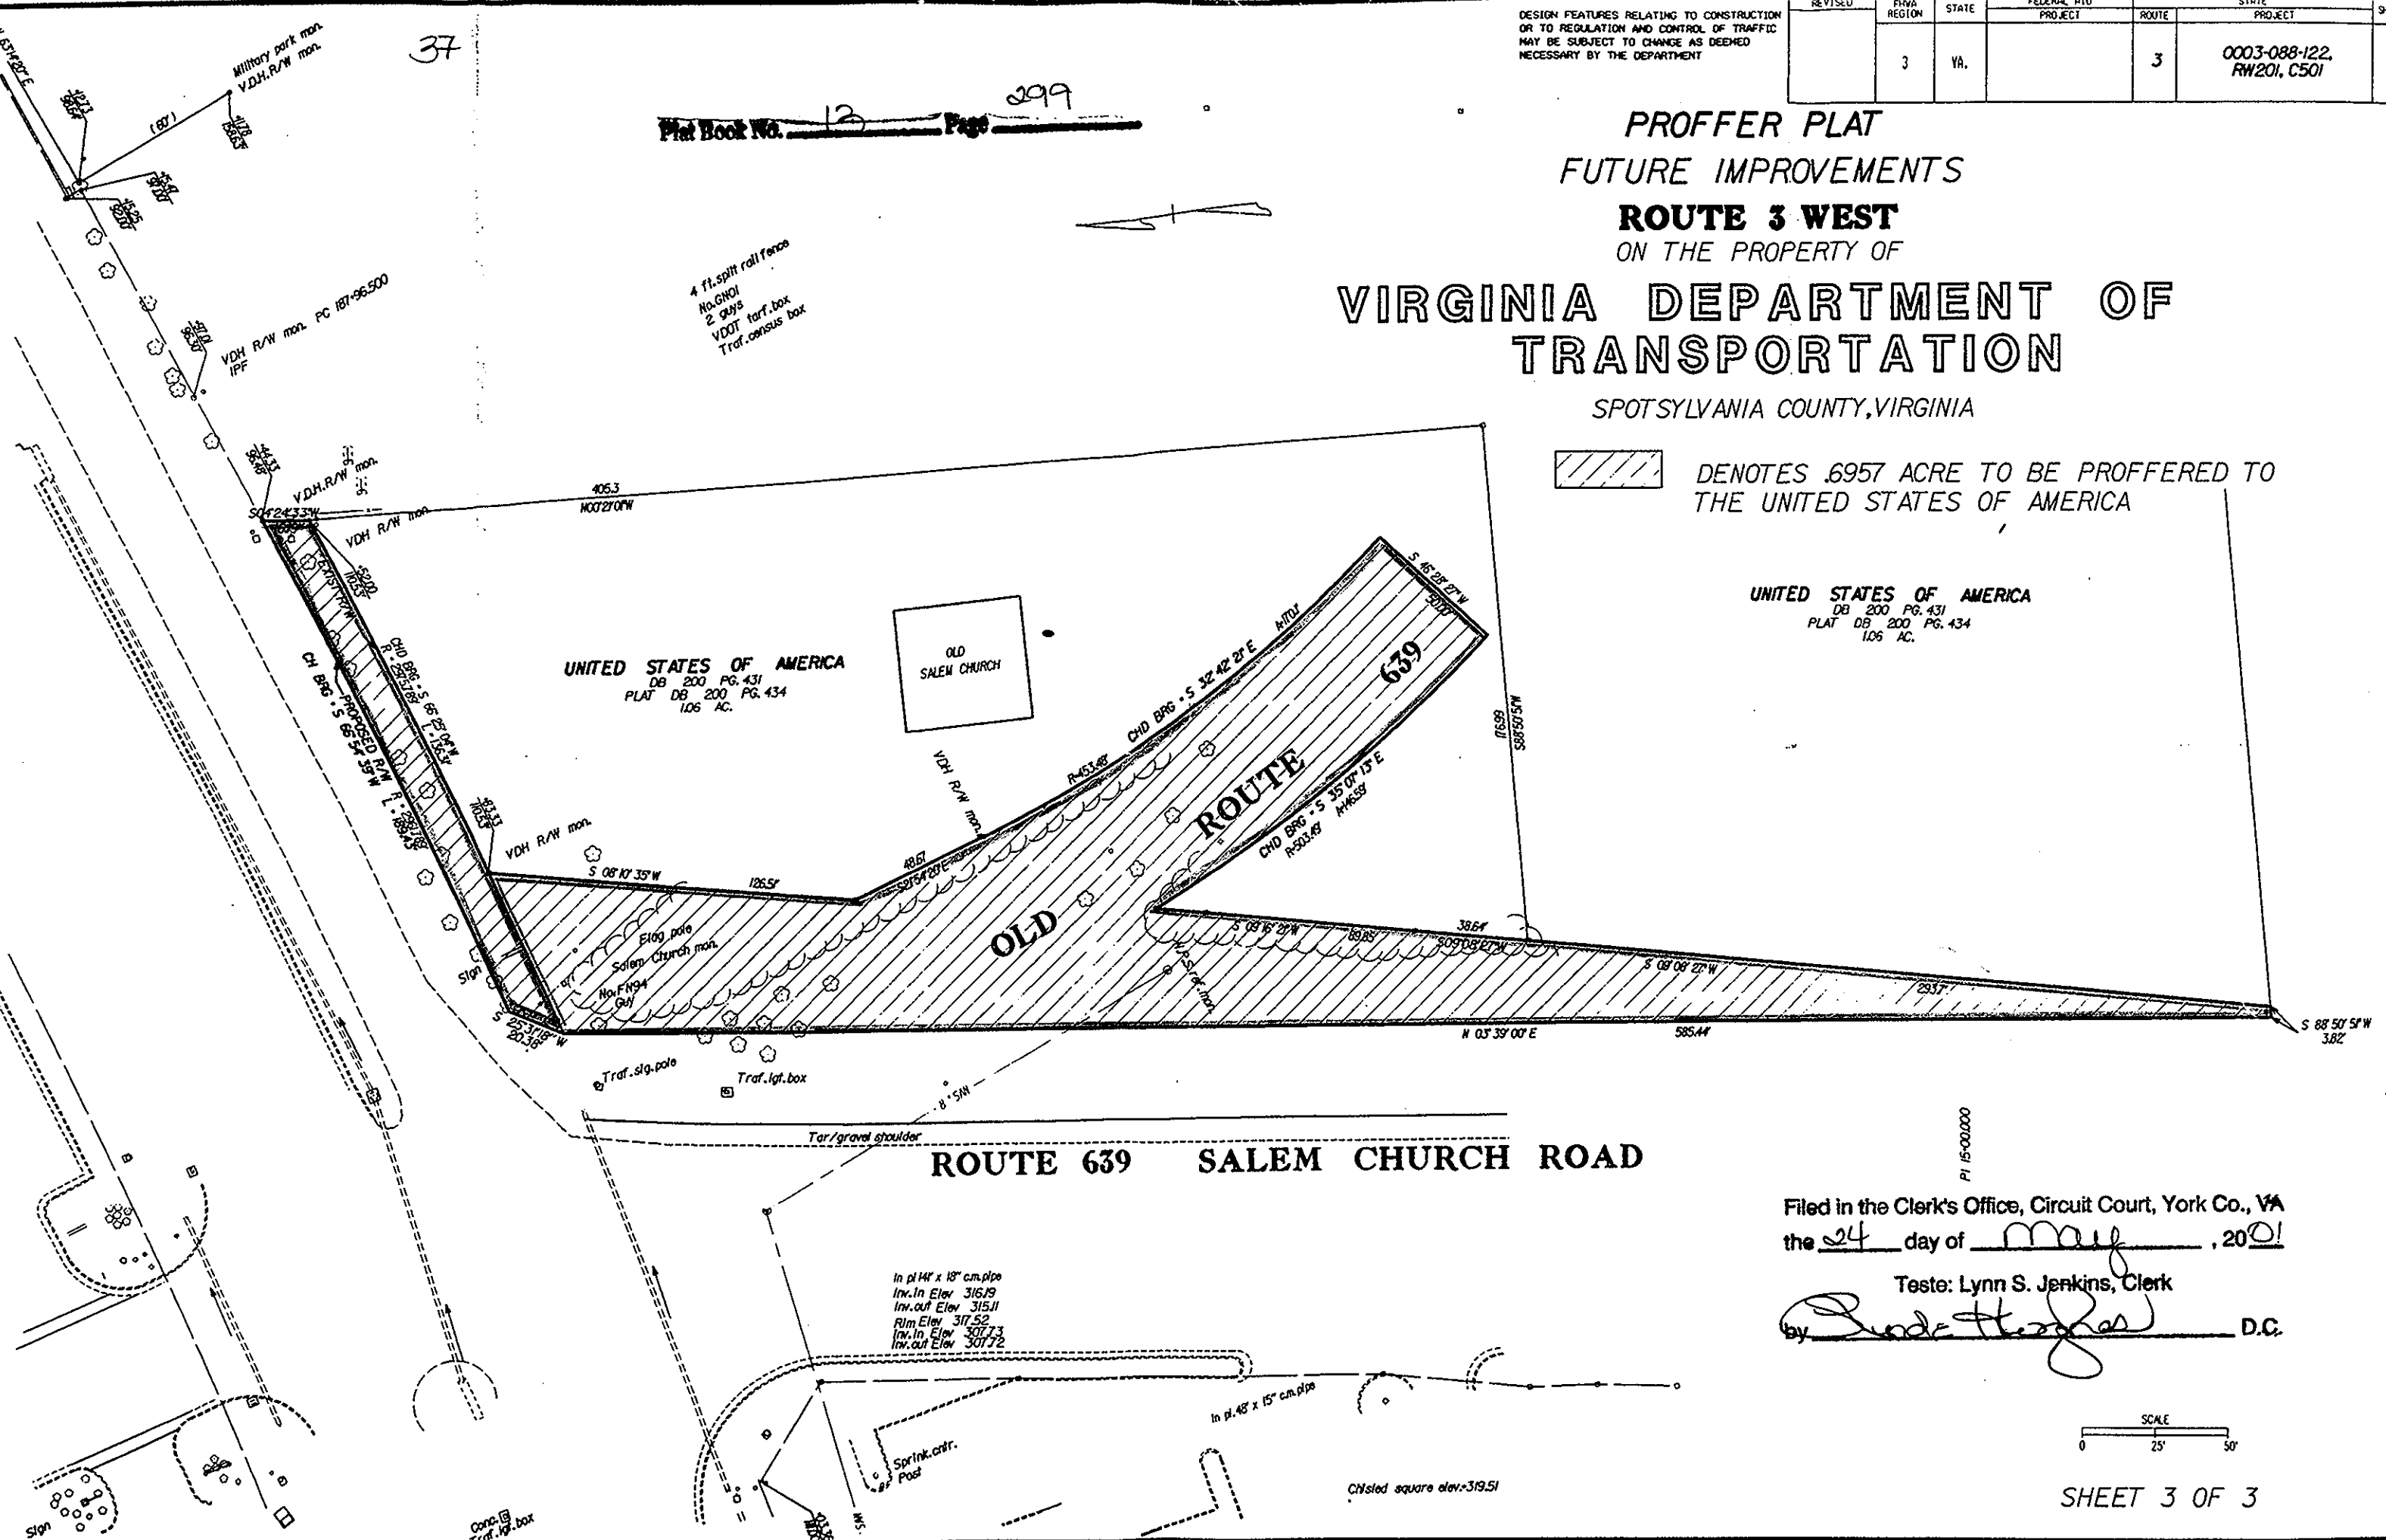

ROUTE 639 SALEM CHURCH ROAD

Filed in the Clerk's Office, Circuit Court, York Co., VA
 the 24 day of May, 2001

Teste: Lynn S. Jenkins, Clerk
 by [Signature] D.C.

