

STATE OF VIRGINIA,


City of Newport News, to-wit:

I, Dolores Towsley Heilig, a Notary Public in and for the City aforesaid, the State of Virginia, whose commission expires on the 12 day of Sept. 1929, do hereby certify that S. J. Lindsay, whose name is signed to the foregoing writing bears date on the 26th. day of May, 1929, has acknowledged the same before me in my City aforesaid.

Given under my hand this 13th. day of May, 1929.

Dolores Towsley Heilig,  
Notary Public.

Plat of S. J. Lindsay's Land  
York County, Virginia

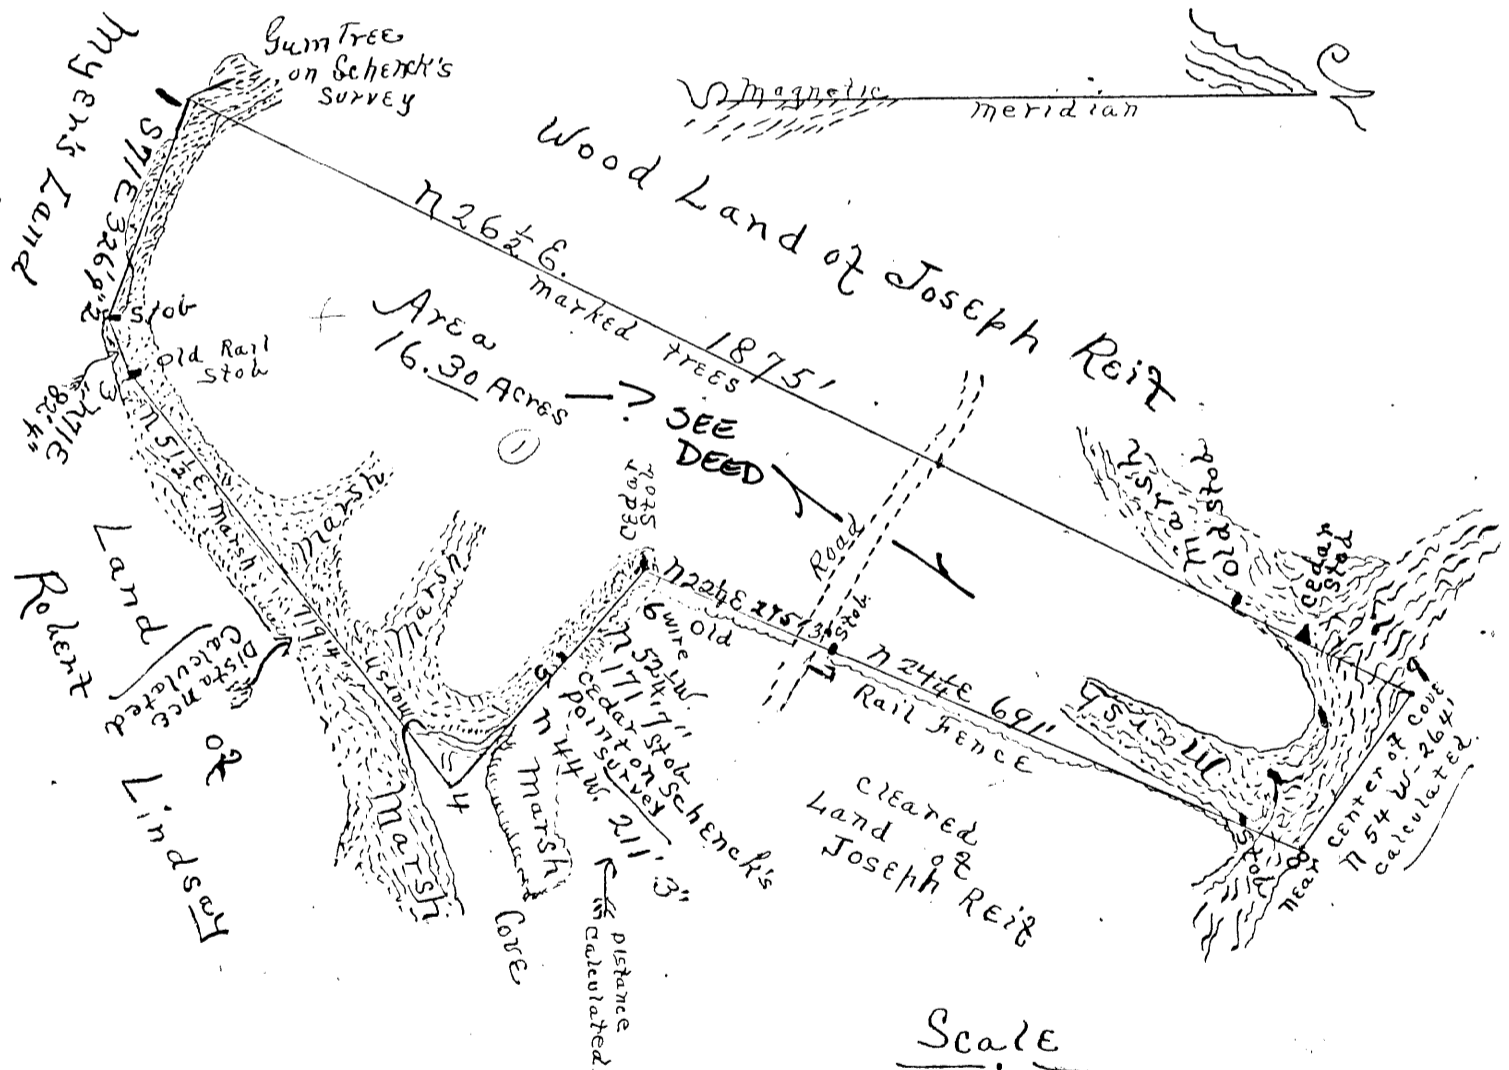

Scale  
264 feet or 4 ch. = ONE Inch

A Plat and Survey of a small tract of Wood land Situate in Gratton district, York County, Virginia, being a part of the old Lindsay Estate, according to a partition of the Same made by D. W. Schenck, Surveyor, and of due Record in the Clerk's Office of York County, Va. Surveyed February 26<sup>th</sup> March 8<sup>th</sup> & 14<sup>th</sup> 1929. Schenck's South East, highland line ran through from Sta. 2 to Sta. 5 marked Cedar Stob - Point on Schenck's Survey.

309(1)12

Sydney Smith,  
Surveyor.

DB 44-57