


NOW OR FORMERLY - BURCHER

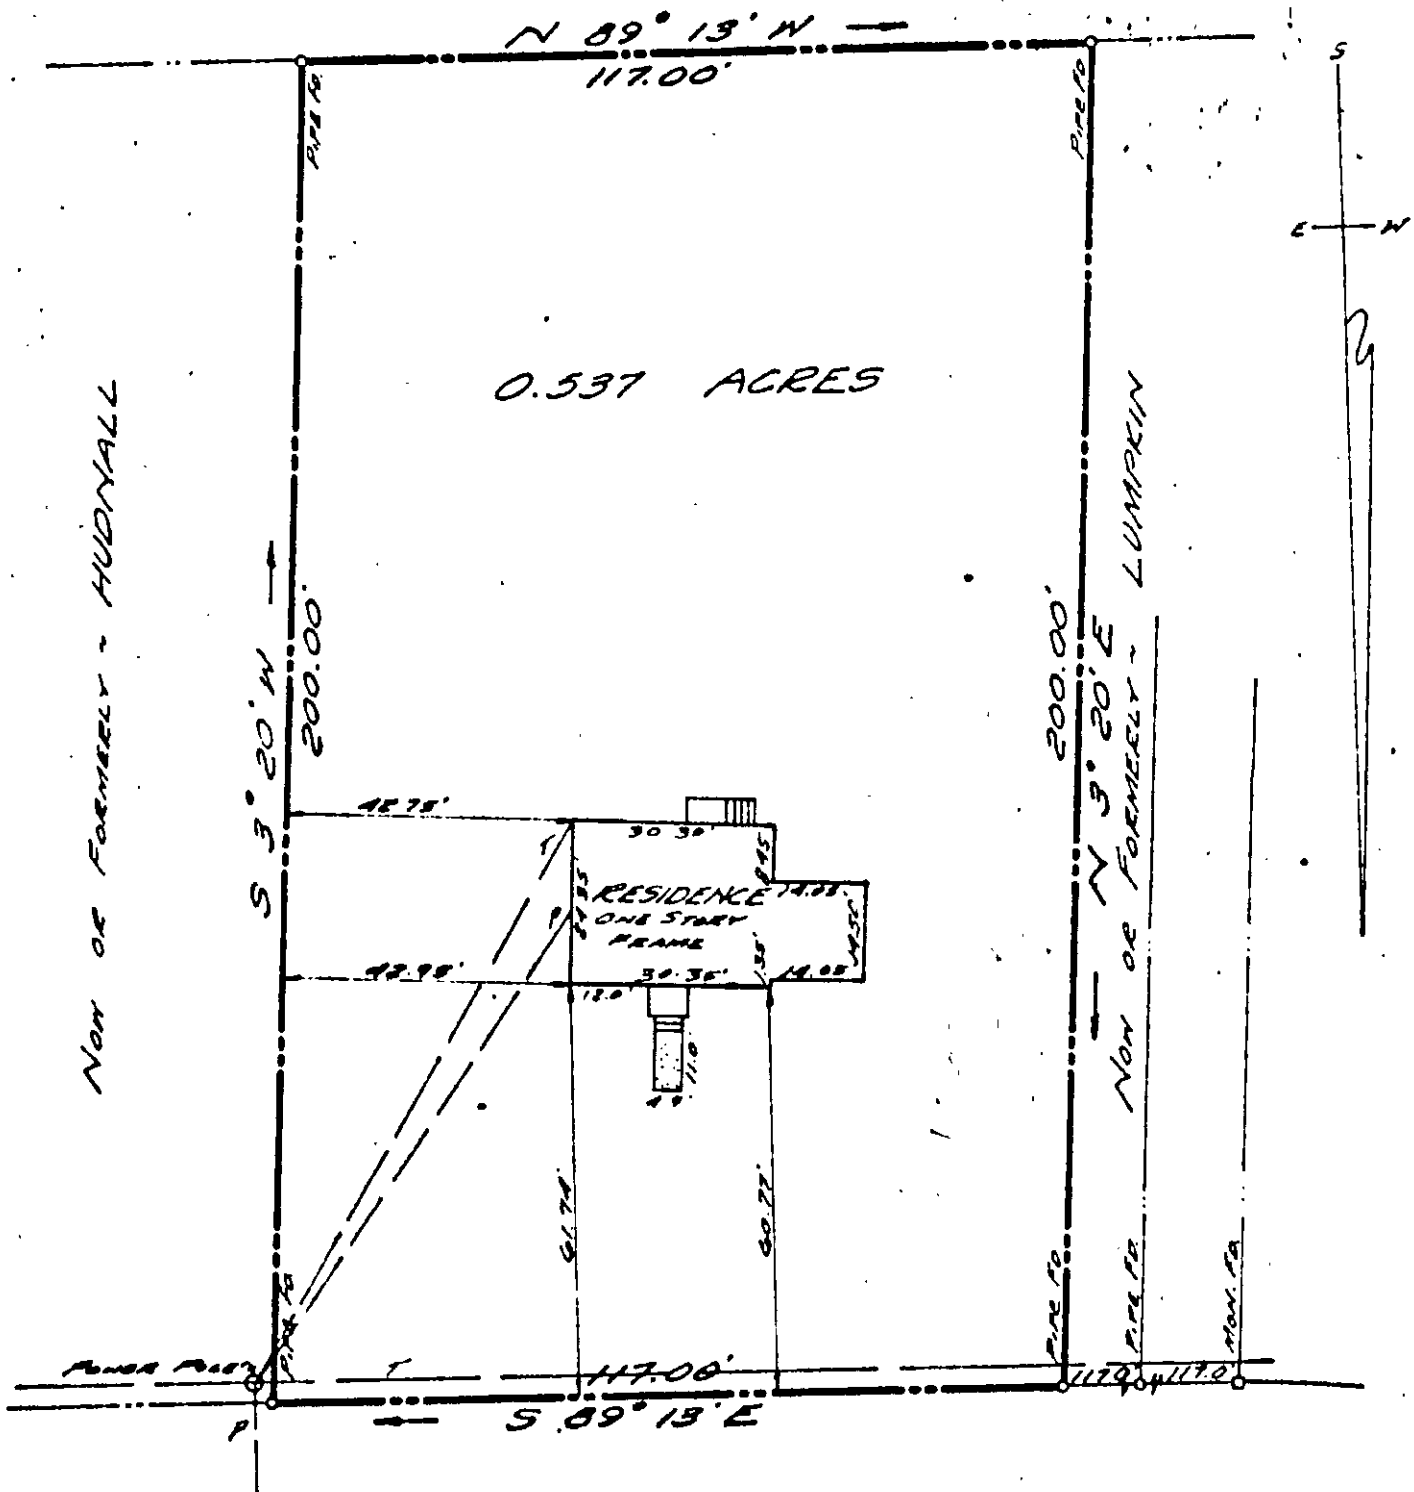

ORIANA ROAD

TO YORKTOWN ROUTE 173 TO DENBIGH

THIS IS TO CERTIFY THAT ON FEBRUARY 11, 1963, WE SURVEYED THE PROPERTY SHOWN ON THIS PLAT AND THAT THE TITLE LINES AND THE WALLS OF THE BUILDINGS ARE AS SHOWN ON THE PLAT. THE BUILDINGS STAND STRICTLY WITHIN THE TITLE LINES AND THERE ARE NO ENCROACHMENTS OF OTHER BUILDINGS ON THE PROPERTY EXCEPT AS SHOWN.

REYNOLDS & MILLER
CERTIFIED LAND SURVEYORS

BY Carl L. Reynolds

ADDRESS: RT. #2 ORIANA ROAD
PLAT OF THE PROPERTY OF:
CHARLES W. & LOURDES G. BAI

0.537 ACRES

DB 164-~~125~~ 124

YORK COUNTY, VIRGINIA

REYNOLDS & MILLER, CERTIFIED LAND SURVEYORS
NEWPORT NEWS, VIRGINIA

SCALE: 1" = 30'

DATE: 2-12-

F.B. 20 NO. 287

29-101 C ✓