



ROBERT L. WHITE,
DE 267445

ACA HADEN
DB 92/28

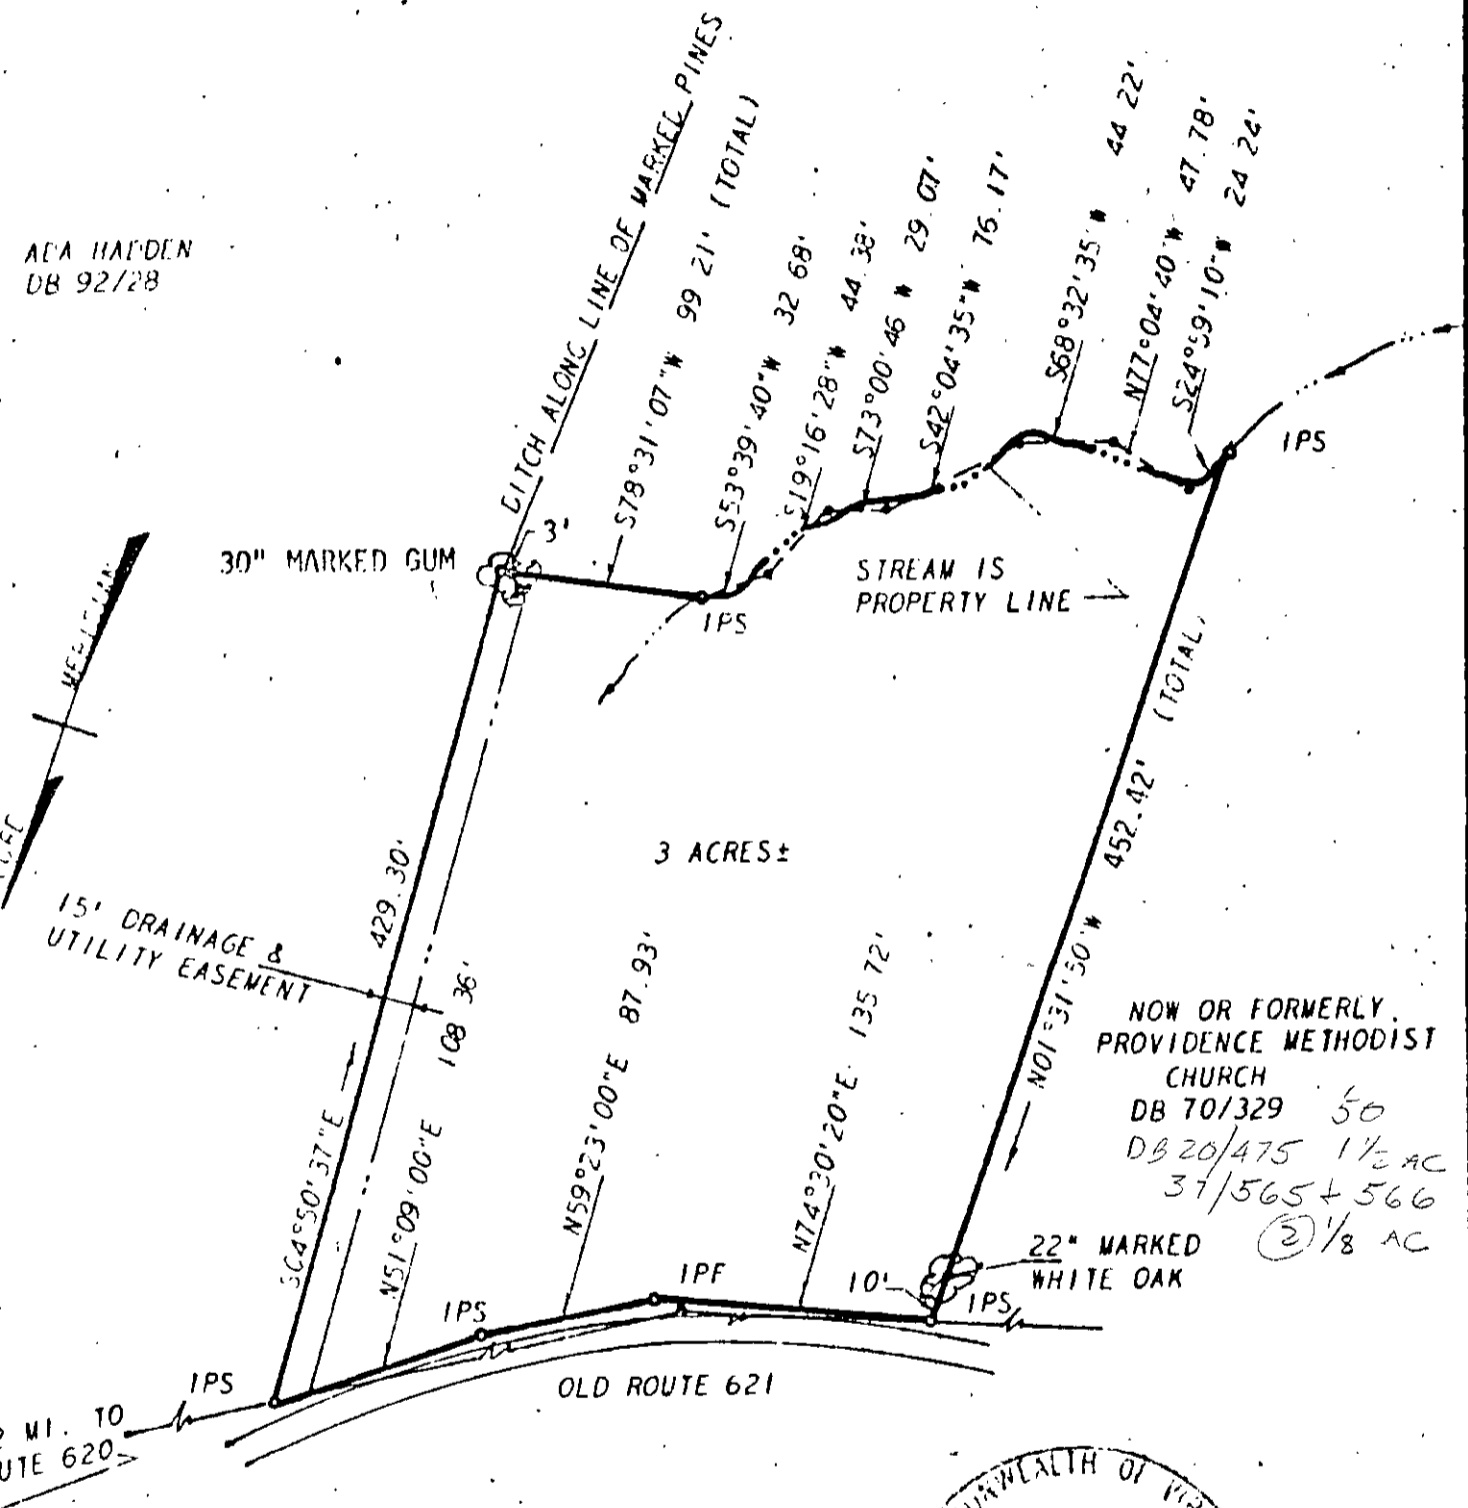

NOW OR FORMERLY,
PROVIDENCE METHODIST
CHURCH
DB 70/329 50
DB 20/475 1 1/2 AC
37/565 + 566
② 1/8 AC

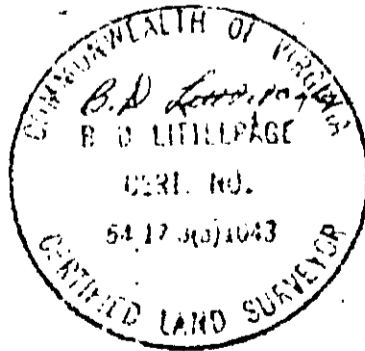

EDSON LITTLEPAGE & DAYOUNG, INC. ENGINEERS SURVEYORS & PLANNERS, P. O. DRAWER 10 WILLIAMSBURG, VIRGINIA 23184

END ○ IP - IRON PIN, --- PROPERTY LINE, - - - - CENTERLINE --- EASEMENT LINE

A SURVEY OF 3 ACRES ± TO BE CONVEYED TO TRUSTEES OF PROVIDENCE UNITED METHODIST CHURCH GRAFTON DISTRICT, YORK COUNTY, VIRGINIA

25-478C

SCALE 1" = 100'	REF SHOWN	DATE MAY 27, 1975	AREA 3 ACRES ±
-----------------	-----------	-------------------	----------------