



NOW OR FORMERLY  
WALTER I. COOPER  
PARCEL A  
(DB 181- PG 141)

PART OF LOT 1  
④ PB 7-126

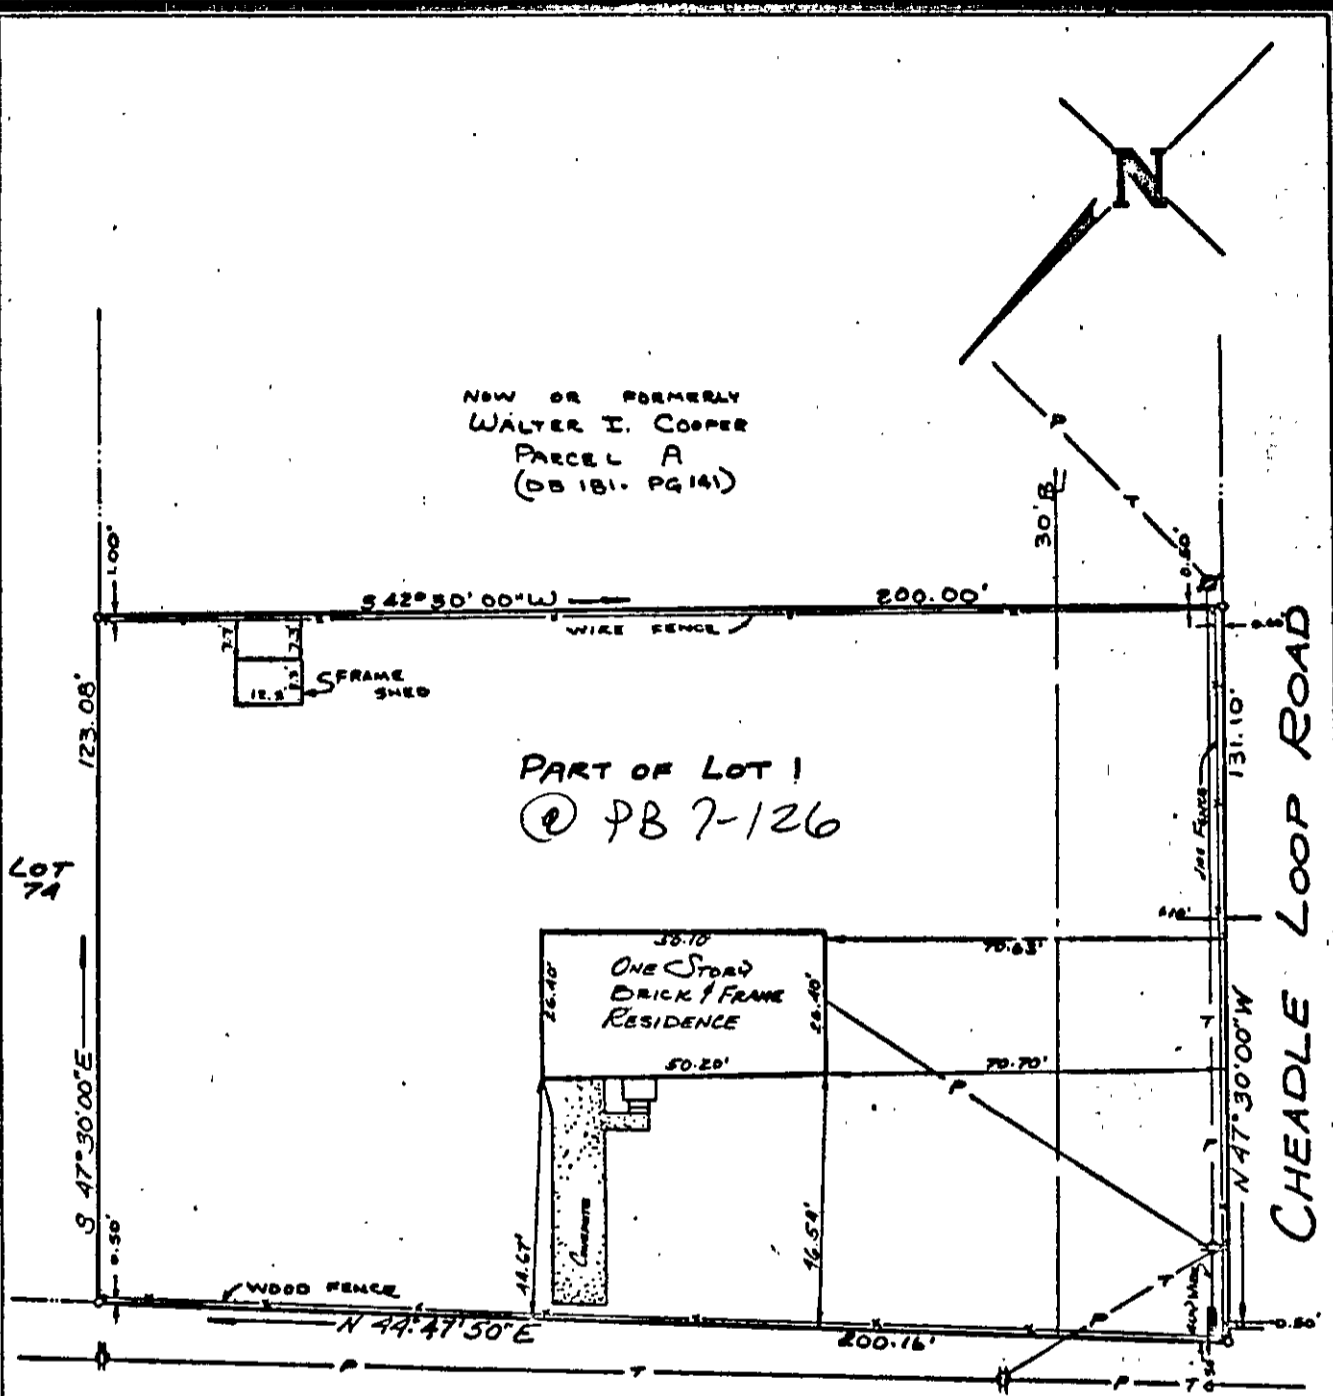

- SYMBOLS DENOTE**
- PIPE FOUND
  - PIPE SET
  - ROD FOUND
  - CONC. MONUMENT

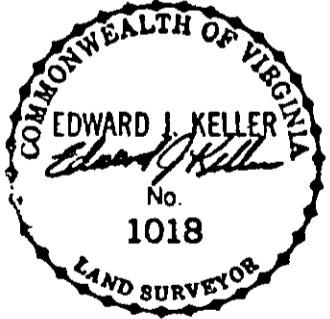

I, Edward J. Keller  
HEREBY CERTIFY THAT THE  
SURVEY REPRESENTED BY THIS  
PLAT WAS MADE BY ME ON  
THIS DATE AND IS CORRECT.  
THERE ARE NO ENCROACH-  
MENTS UNLESS SHOWN HEREON

E. J. KELLER, INC.  
LAND SURVEYOR  
NEWPORT NEWS, VIRGINIA

JOB LOCATION # 552 SEAFORD ROAD  
PLAT OF THE PROPERTY OF:  
**EDWARD J. LOUGHLIN & YOSHIKO Y. LOUGHLIN**  
PART OF LOT 1  
**CHEADLE HEIGHTS**  
SECTION ONE  
COUNTY OF YORK, VIRGINIA  
FD 7, PG. 126

CODE: 83-380 | DRAWN BY: ER | SCALE: 1" = 30' | 10' TOPPING | DATE: 5-12-83

25C ④ LOT 1