


PARCEL 1
AREA=1889.35 S.F.
0.048 ACRES

N/F
WHITE

N/F
HAZARD

PARCEL 2
AREA=39,786.9 S.F.
0.913 ACRES

ALSO
PLAT @
180-155
ATTACHED

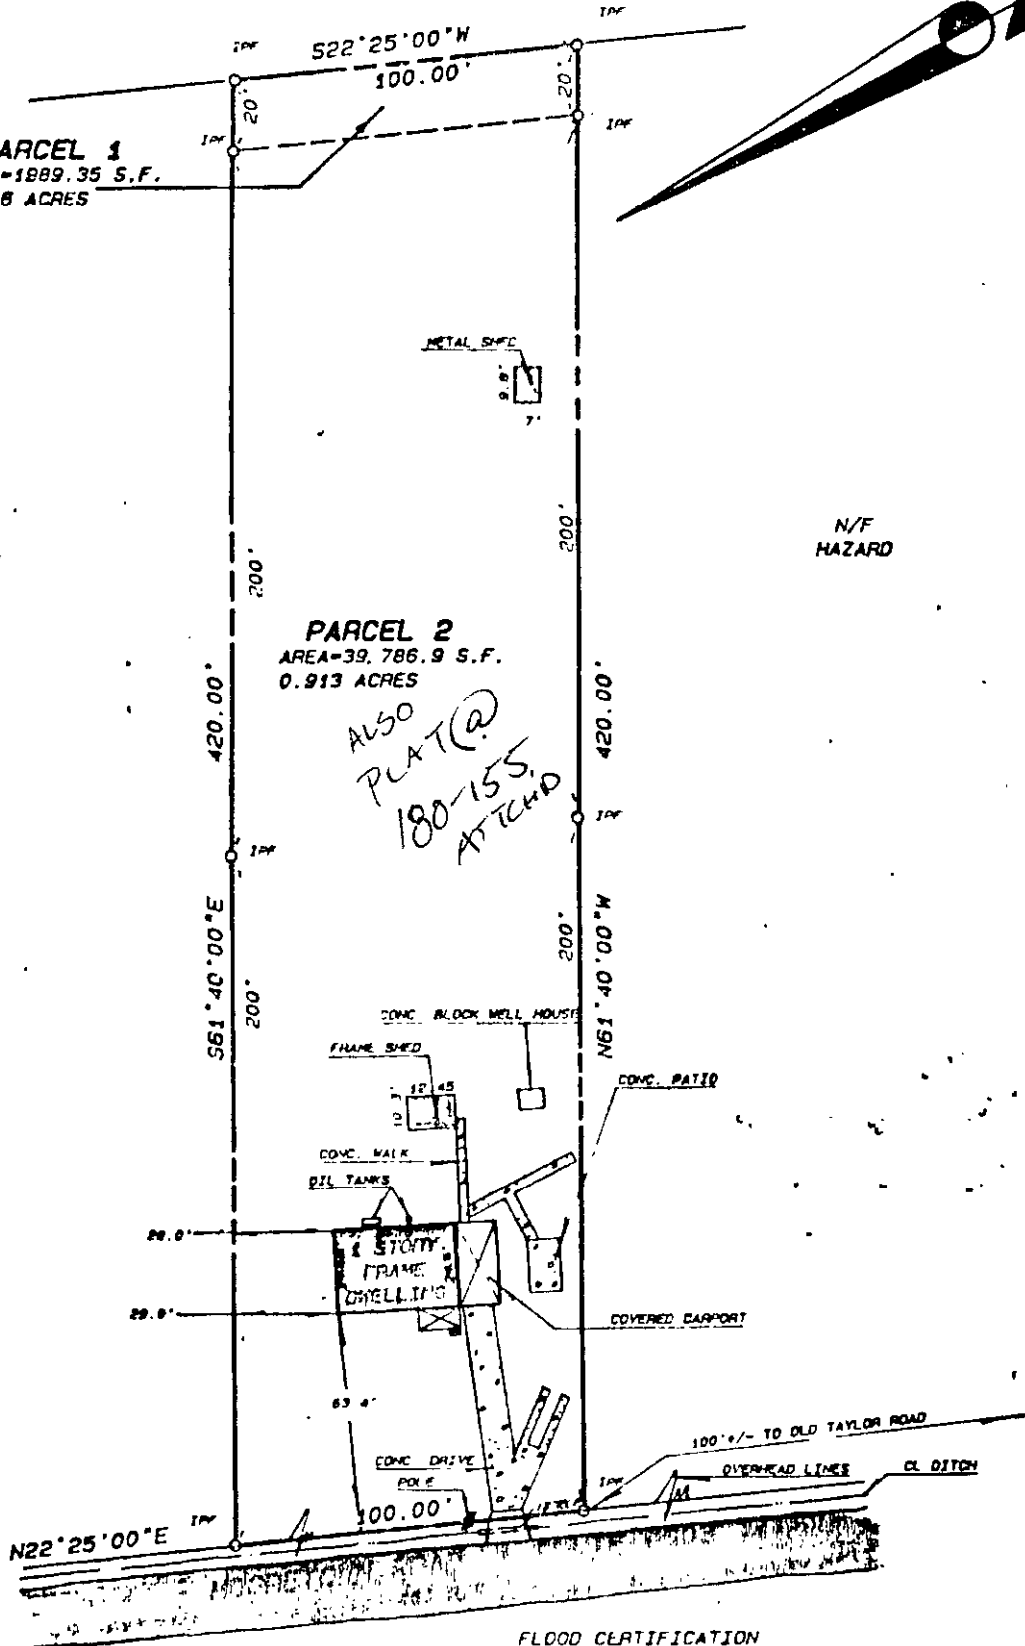


FLOOD CERTIFICATION

NOTE: UNLESS SHOWN ALL UTILITIES ARE UNDERGROUND.

ADDRESS: #6090 HODDRETOWN ROAD

PROPERTY SHOWN HEREON IS NOT IN FLOOD HAZARD ZONE "A" AS SHOWN ON COMMUNITY PANEL #510 182 0001 A. AS PREPARED BY THE FEDERAL EMERGENCY MANAGEMENT AGENCY.

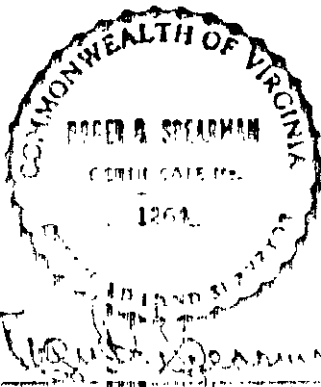

REFERENCES:

ON 182	P. 377
ON 287	P. 576-577

PHYSICAL SURVEY

OF PROPERTY TO BE CONVEYED TO

DANIEL W. JACKSON & PATRICIA A. WHITE-JACKSON

0.961 ACRES +/-

ROGER A. SPEARMAN
SPEARMAN & SPOFFORD, LAND SURVEYING
WILLIAMSBURG, VA.
(804) 886-9571

Tax Map 5-20 (CONVEYED AS 2 parcels)