



BK0816PG0260

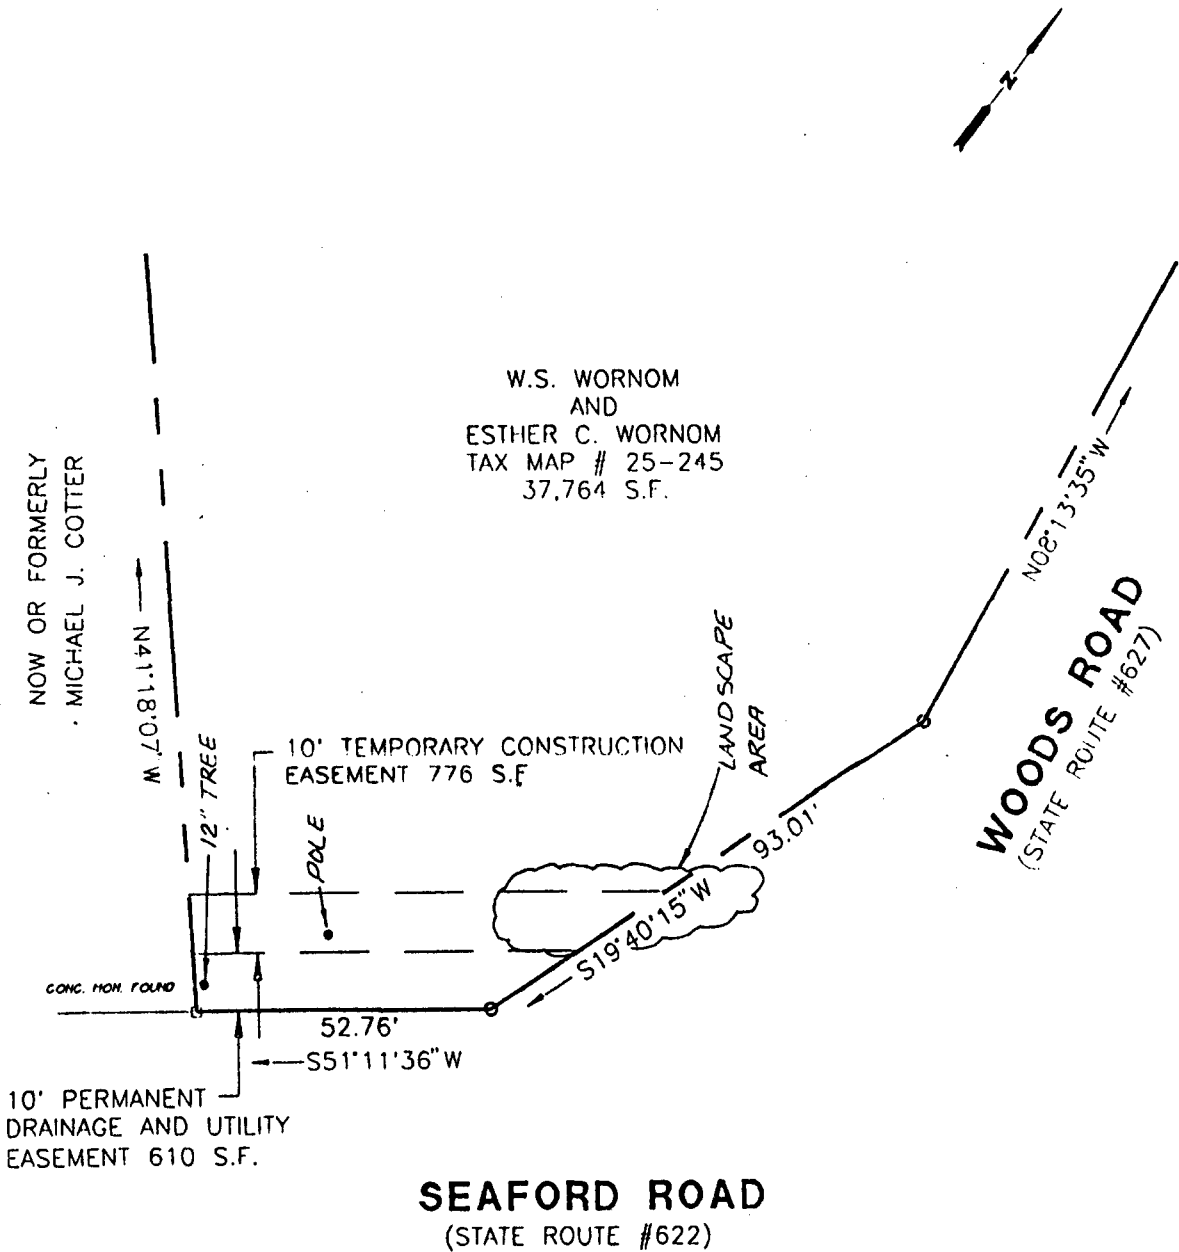

NOTE: THIS PLAT IS INTENDED FOR A DESCRIPTION OF EASEMENT ONLY, AND DOES NOT CONSTITUTE A BOUNDARY SURVEY.

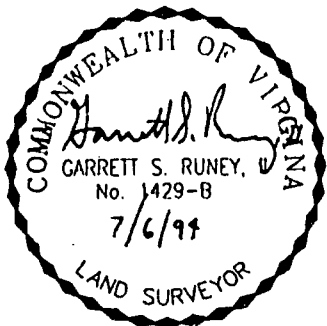

REFERENCE:

D.B. 250 P.G. 757  
P.B. 9 P.G. 49

PLAT OF EASEMENT

FROM: W.S. WORNOM AND  
ESTHER C. WORNOM  
TO: COUNTY OF YORK VIRGINIA  
PROJECT: SEAFORD AREA SANITARY  
SEWER

DATE: 1/7/91

SCALE: 1" = 30'



SLEDD, RUNEY & ASSOCIATES, P.C.  
ENGINEERS PLANNERS SURVEYORS  
11832 ROCK LANDING DRIVE, SUITE 203  
NEWPORT NEWS, VIRGINIA 23606  
(804) 873-3386

DRAWN: PWM NO: 94-802