



26(10) - A+B  
 plat 26-67 BK0901PG0670

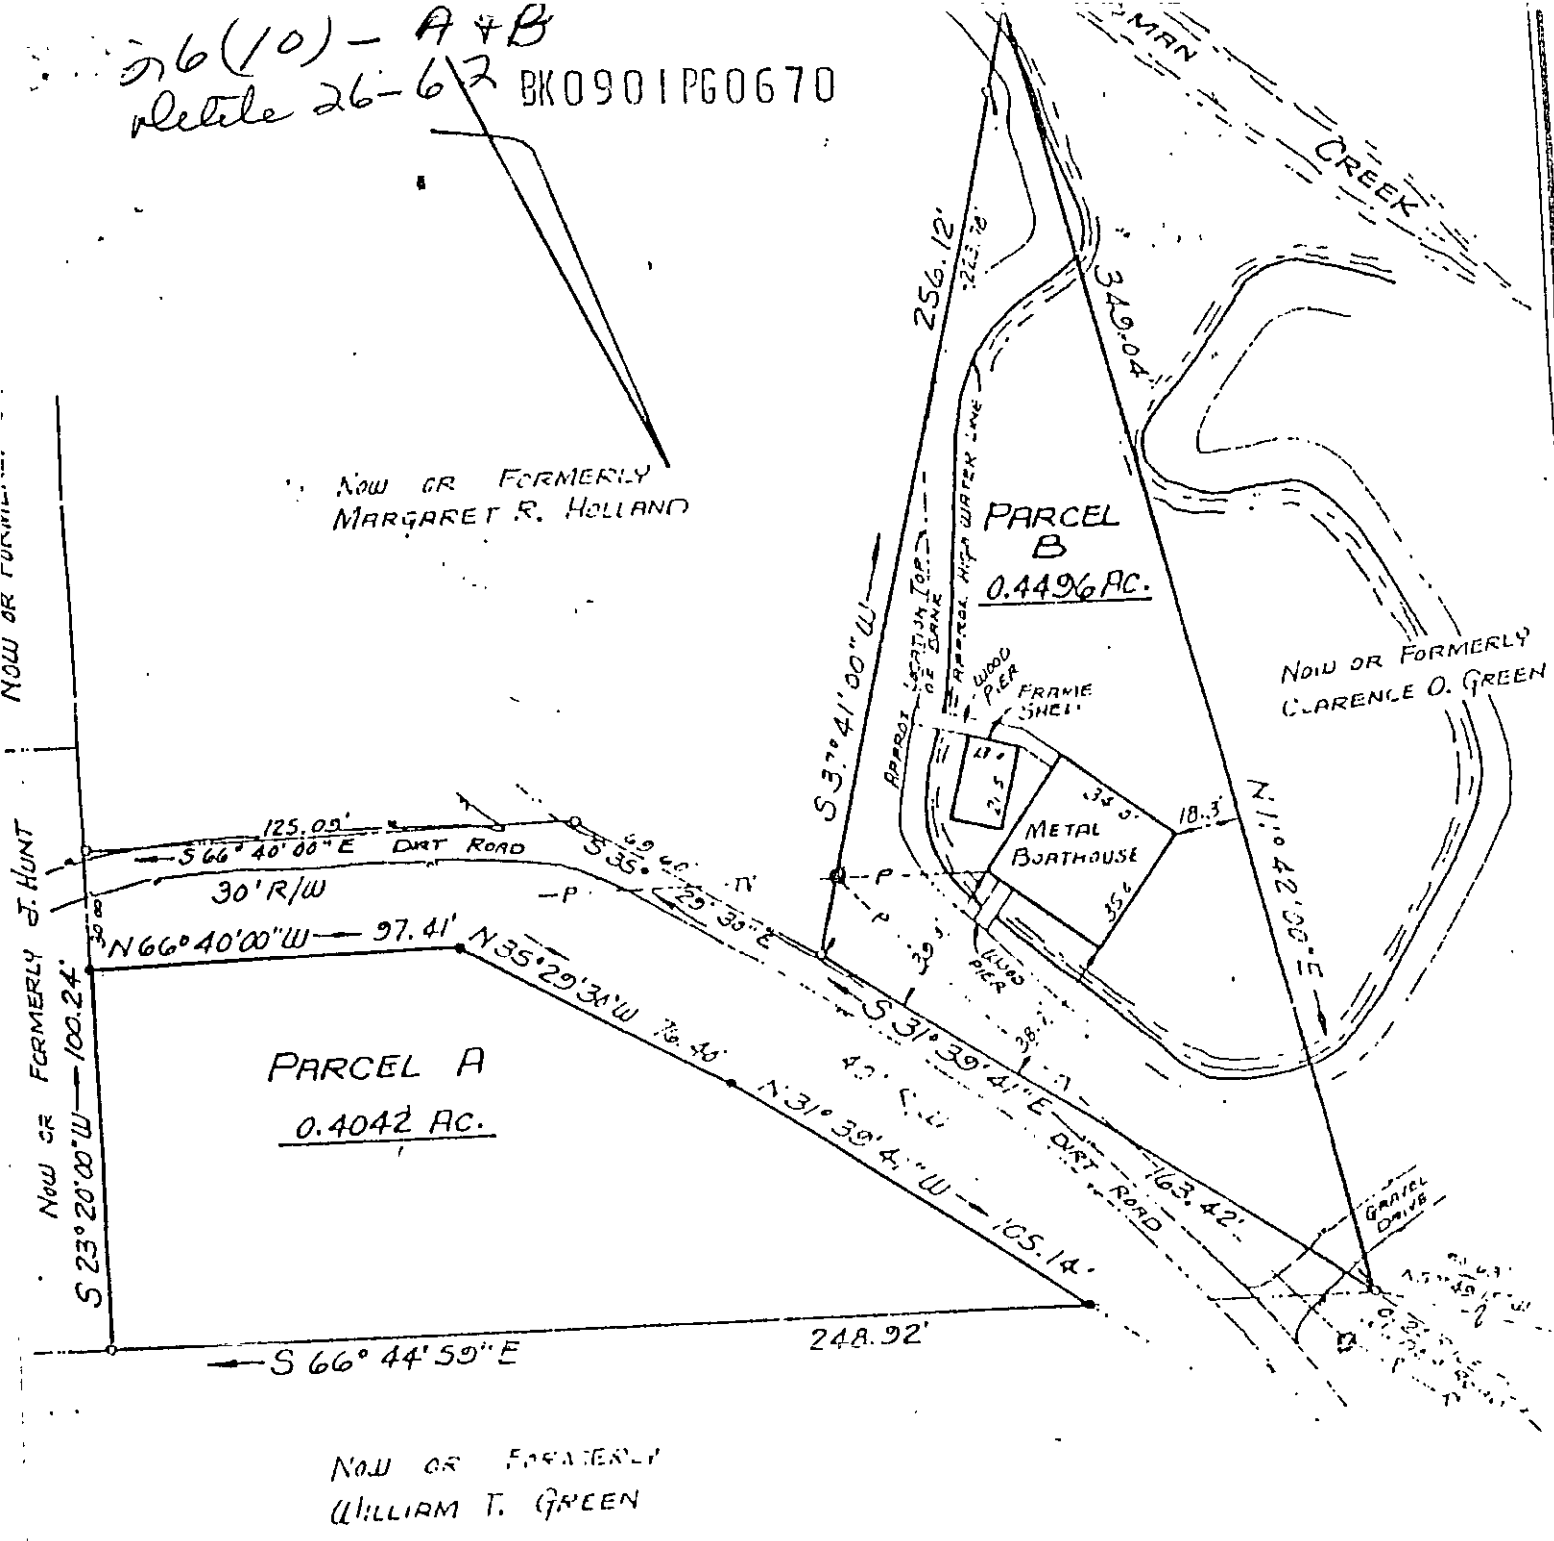

**SYMBOLS:**

- PIPE FOUND
- PIPE SET
- ROD FOUND
- CONC. MONUMENT

REFERENCES: D.B. 20 p. 24  
 D.A. 2 p. 41  
 D.B. 10 p. 14  
 D.B. 22 p. 13

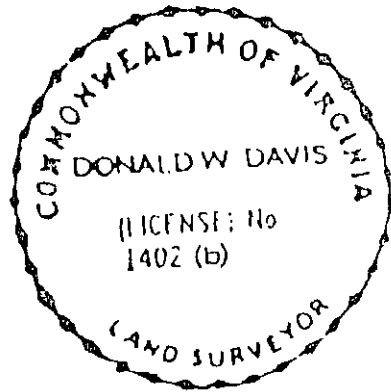

Donald W. Davis JOB LOCATION (WHERE RODS WERE SET)  
 HEREBY CERTIFY THAT THE PLAT OF THE PROPERTY OF  
 CLARENCE O. GREEN (LICENSED)  
 PARCELS OF LAND  
 CONTAINING:  
 PARCEL A - 0.4042 ACRE  
 PARCEL B - 0.4496 ACRE  
 COUNTY OF YORK, VA.

DAVIS & ASSOCIATES  
 SURVEYORS & PLANNERS  
 YORK COUNTY, VIRGINIA

CODE 91-0265 DWNBY-RLS SCALE 1" = 50' TO: LANCE DATE: 12 APRIL 91

26(10) A+B