


BK1041PG0893




NOTE: FLOOD ZONE AE (EL 9)
 PER F.I.R.M. COMMUNITY-PANEL
 NO. 510182 0019 B
 DATED: DECEMBER 16, 1988.

TAX # 26D-1-5 & 26D-1-6B
 REF: DB 302, P 558
 DB 924, P 491
 DB 480, P 362

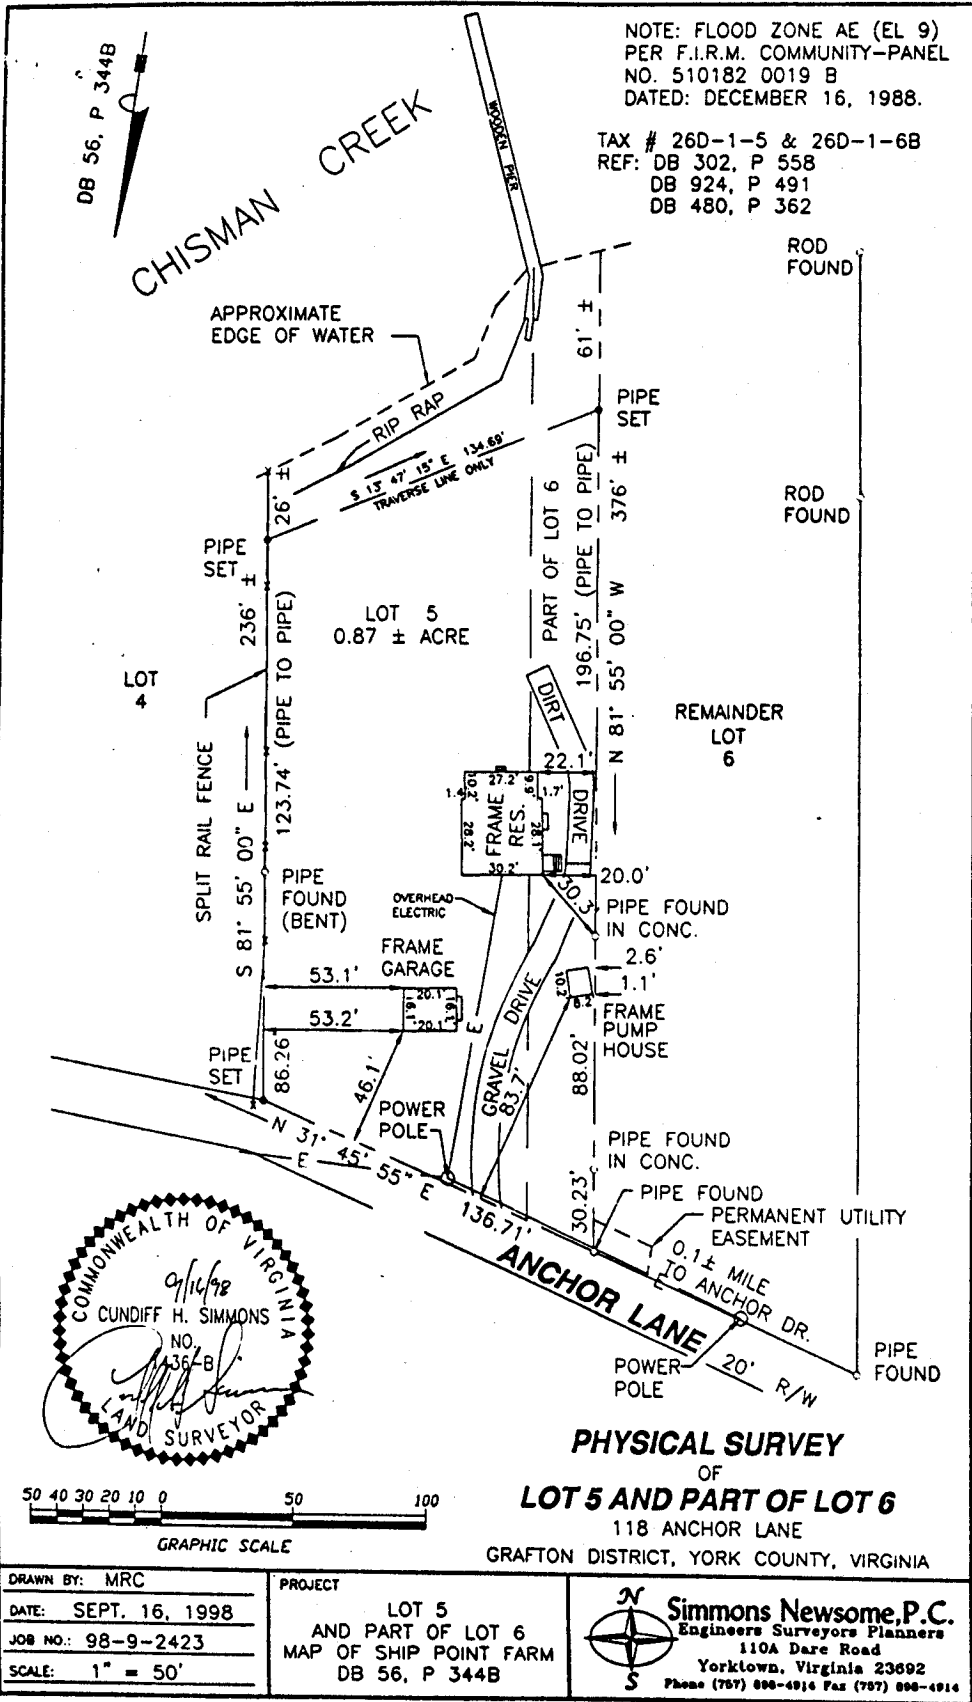

PHYSICAL SURVEY
 OF
LOT 5 AND PART OF LOT 6
 118 ANCHOR LANE
 GRAFTON DISTRICT, YORK COUNTY, VIRGINIA

DRAWN BY: MRC DATE: SEPT. 16, 1998 JOB NO.: 98-9-2423 SCALE: 1" = 50'	PROJECT LOT 5 AND PART OF LOT 6 MAP OF SHIP POINT FARM DB 56, P 344B	 Simmons Newsome, P.C. Engineers Surveyors Planners 110A Dare Road Yorktown, Virginia 23692 Phone (757) 898-4914 Fax (757) 898-4914
--	--	---