

HAMPTON ROADS DISTRICT DESIGN UNIT

State Highway Flat Book No. 9 Page 50

DESIGN FEATURES RELATING TO CONSTRUCTION OR TO REGULATION AND CONTROL OF TRAFFIC MAY BE SUBJECT TO CHANGE AS DEEMED NECESSARY BY THE DEPARTMENT

REVISED	FINA REGION	STATE	FEDERAL AID PROJECT	ROUTE	STATE PROJECT	SHEET
09/18/01 10/17/01	1	VA		782	0782-099-188.C-501	3

Power Poles are Property of VA POWER
1600 Hamilton Ave.
Portsmouth, Va. 23707-3528

Telephone Poles are Property of VERIZON VIRGINIA INC.
5701 Cleveland Str., 5th Floor
Newport News, Va. 23602


Cable Television Lines Property of Cox Communications
1323 W. Pembroke Ave.
Hampton, Va. 23661

Water Lines are Property of Newport News Waterworks
2600 Washington Ave.
Newport News, Va. 23607

Gravity & Sewer are Property of York County
201 Goodwin Neck Road
Yorktown, Va. 23690-0532

NOTE: ALL EXISTING DRAINAGE STRUCTURES ARE TO BE REMOVED


BEG. PROJ: 0782-099-188.C-501
STA. 26+70.023

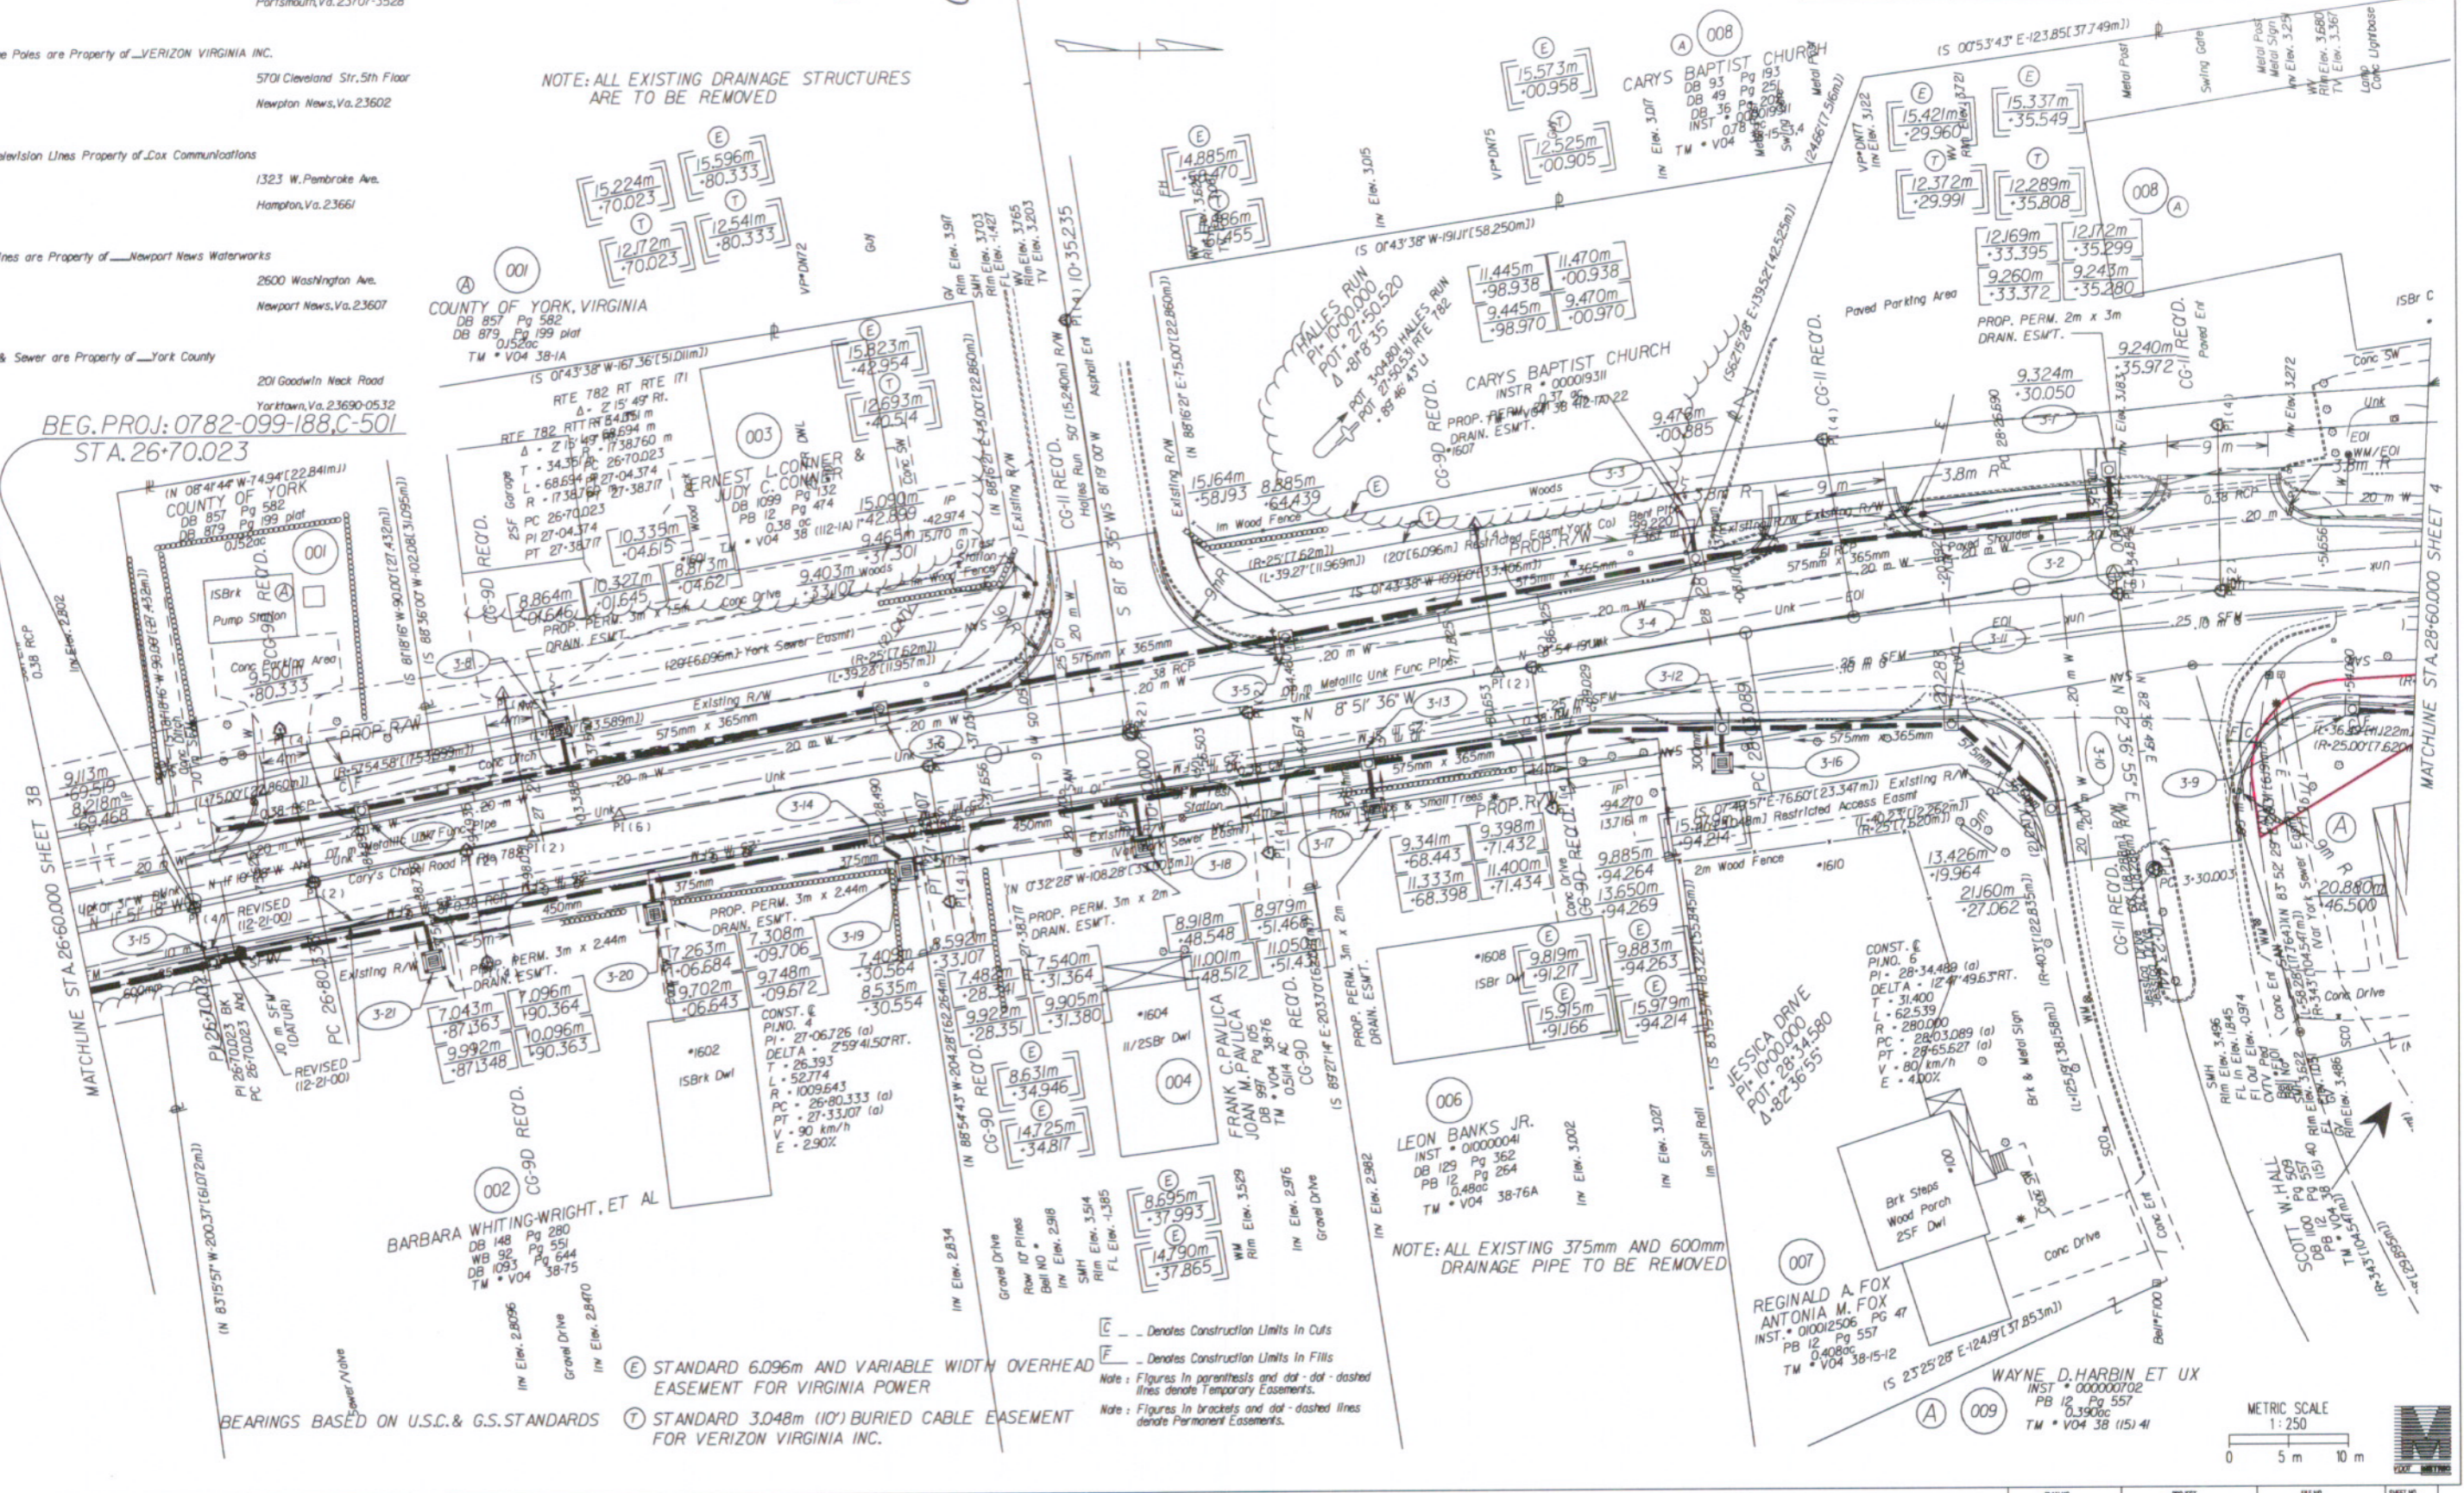

SURVEYED BY: M. G. HARRISON 12/25/93
 SUPERVISED BY: M. G. HARRISON 12/25/93
 DESIGNED BY: K. J. BATTLE 12/25/93
 CAD OPERATOR: M. G. HARRISON 12/25/93
 REVISED BY:

BEARINGS BASED ON U.S.C. & G.S. STANDARDS

- (E) STANDARD 6.096m AND VARIABLE WIDTH OVERHEAD EASEMENT FOR VIRGINIA POWER
- (T) STANDARD 3.048m (10') BURIED CABLE EASEMENT FOR VERIZON VIRGINIA INC.
- Denotes Construction Limits in Cuts
- - - Denotes Construction Limits in Fills
- Note: Figures in parenthesis and dot-dash lines denote Temporary Easements.
- Note: Figures in brackets and dot-dashed lines denote Permanent Easements.

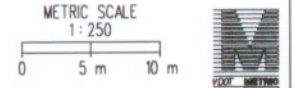

PLAN NO.	PROJECT	FILE NO.	SHEET NO.
	0782-099-188		3