

HAMPTON ROADS DISTRICT DESIGN UNIT

State Highway Plat Book No. 9 Page 52

REVISION	DATE	BY	STATE	FEDERAL AID	ROUTE	STATE PROJECT	SHEET
09/18/01	10/17/01		VA		782	0782-099-188,C-501	3

Power Poles are Property of VA POWER
1600 Hamilton Ave.
Portsmouth, Va. 23707-3528


Telephone Poles are Property of VERIZON VIRGINIA INC.
5701 Cleveland St., 5th Floor
Newport News, Va. 23602

Cable Television Lines Property of Cox Communications
1323 W. Pembroke Ave.
Hampton, Va. 23661

Water Lines are Property of Newport News Waterworks
2600 Washington Ave.
Newport News, Va. 23607

Gravity & Sewer are Property of York County
201 Goodwin Neck Road
Yorktown, Va. 23690-0532

NOTE: ALL EXISTING DRAINAGE STRUCTURES ARE TO BE REMOVED

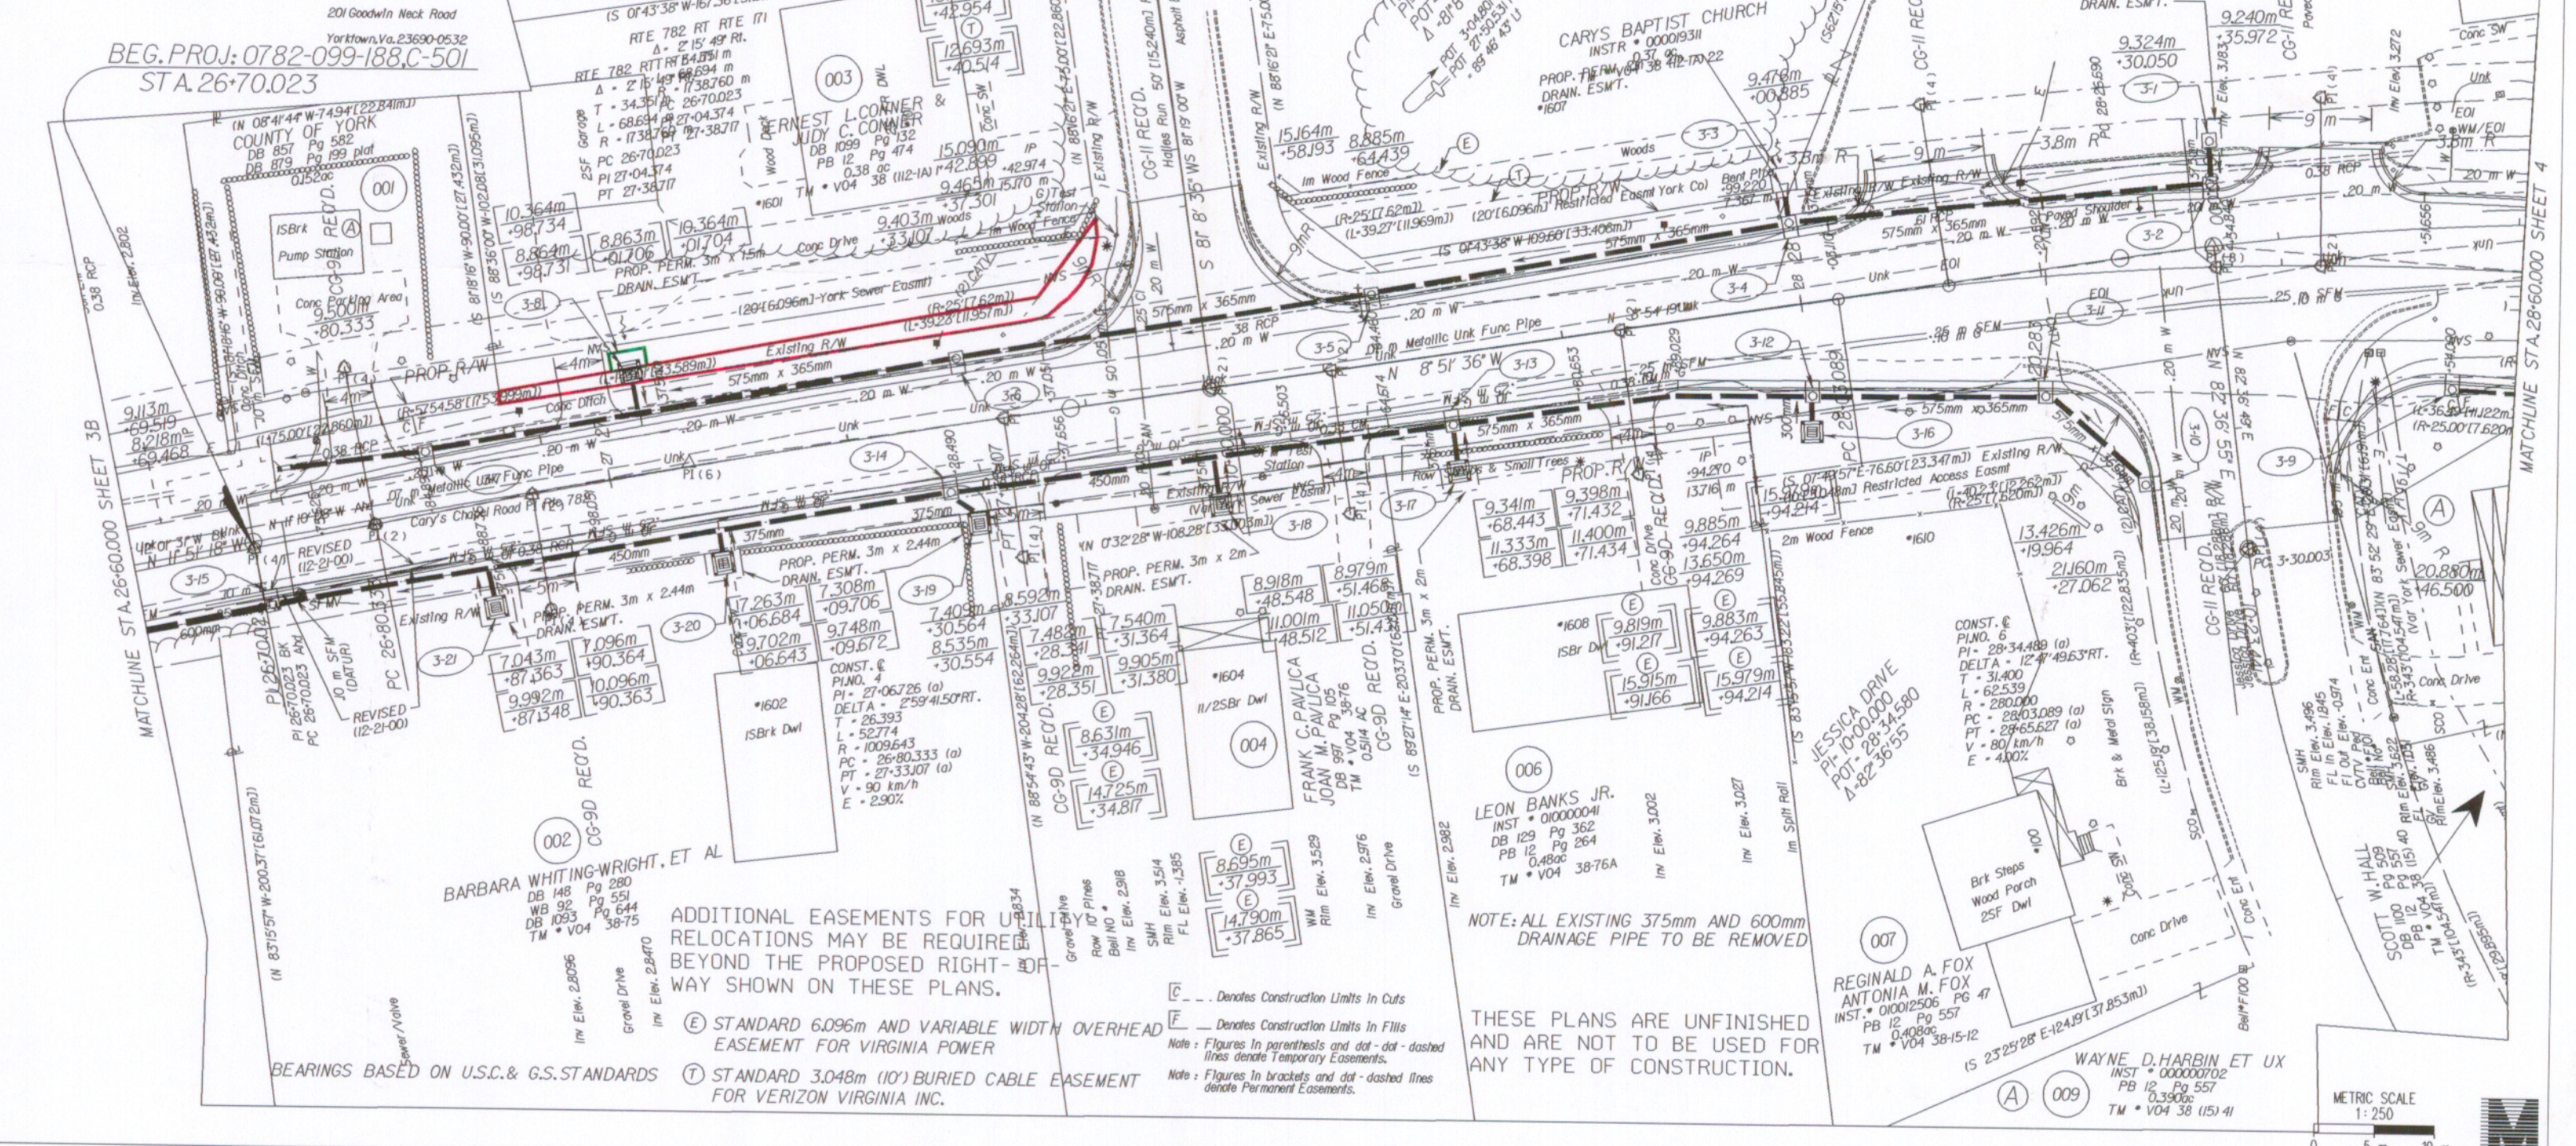

BEG. PROJ: 0782-099-188,C-501 STA. 26+70.023

MATCHLINE STA. 26+60.000 SHEET 3B

MATCHLINE STA. 28+60.000 SHEET 4

ADDITIONAL EASEMENTS FOR UTILITY RELOCATIONS MAY BE REQUIRED BEYOND THE PROPOSED RIGHT-OF-WAY SHOWN ON THESE PLANS.

(E) STANDARD 6.096M AND VARIABLE WIDTH OVERHEAD EASEMENT FOR VIRGINIA POWER

(T) STANDARD 3.048M (10') BURIED CABLE EASEMENT FOR VERIZON VIRGINIA INC.

NOTE: ALL EXISTING 375mm AND 600mm DRAINAGE PIPE TO BE REMOVED

THESE PLANS ARE UNFINISHED AND ARE NOT TO BE USED FOR ANY TYPE OF CONSTRUCTION.

--- Denotes Construction Limits In Cuts

--- Denotes Construction Limits In Fills

Note: Figures in parenthesis and dot-dash lines denote Temporary Easements.

Note: Figures in brackets and dot-dashed lines denote Permanent Easements.

BEARINGS BASED ON U.S.C. & G.S. STANDARDS

METRIC SCALE 1:250

SURVEYED BY: RAO, HANCOCK, ZIEGLER, BATES
SUPERVISED BY: M. BATES, E. H. ZIEGLER, R. BATES
DESIGNED BY: J. S. BATES, T. ZIEGLER, R. BATES
CADD OPERATOR: RAO, HANCOCK, ZIEGLER, BATES
REVISED BY:

2/13/02 14:53:00