


SUFFOLK DISTRICT DESIGN UNIT

SURVEYED BY: J. G. BOUTER, 6000 (757) 565-3558
 DESIGNED BY: G. A. GIBSON, (757) 565-3600
 CAD OPERATOR: G. A. GIBSON
 REVISED BY: (757) 565-3600

4/18/06 65844

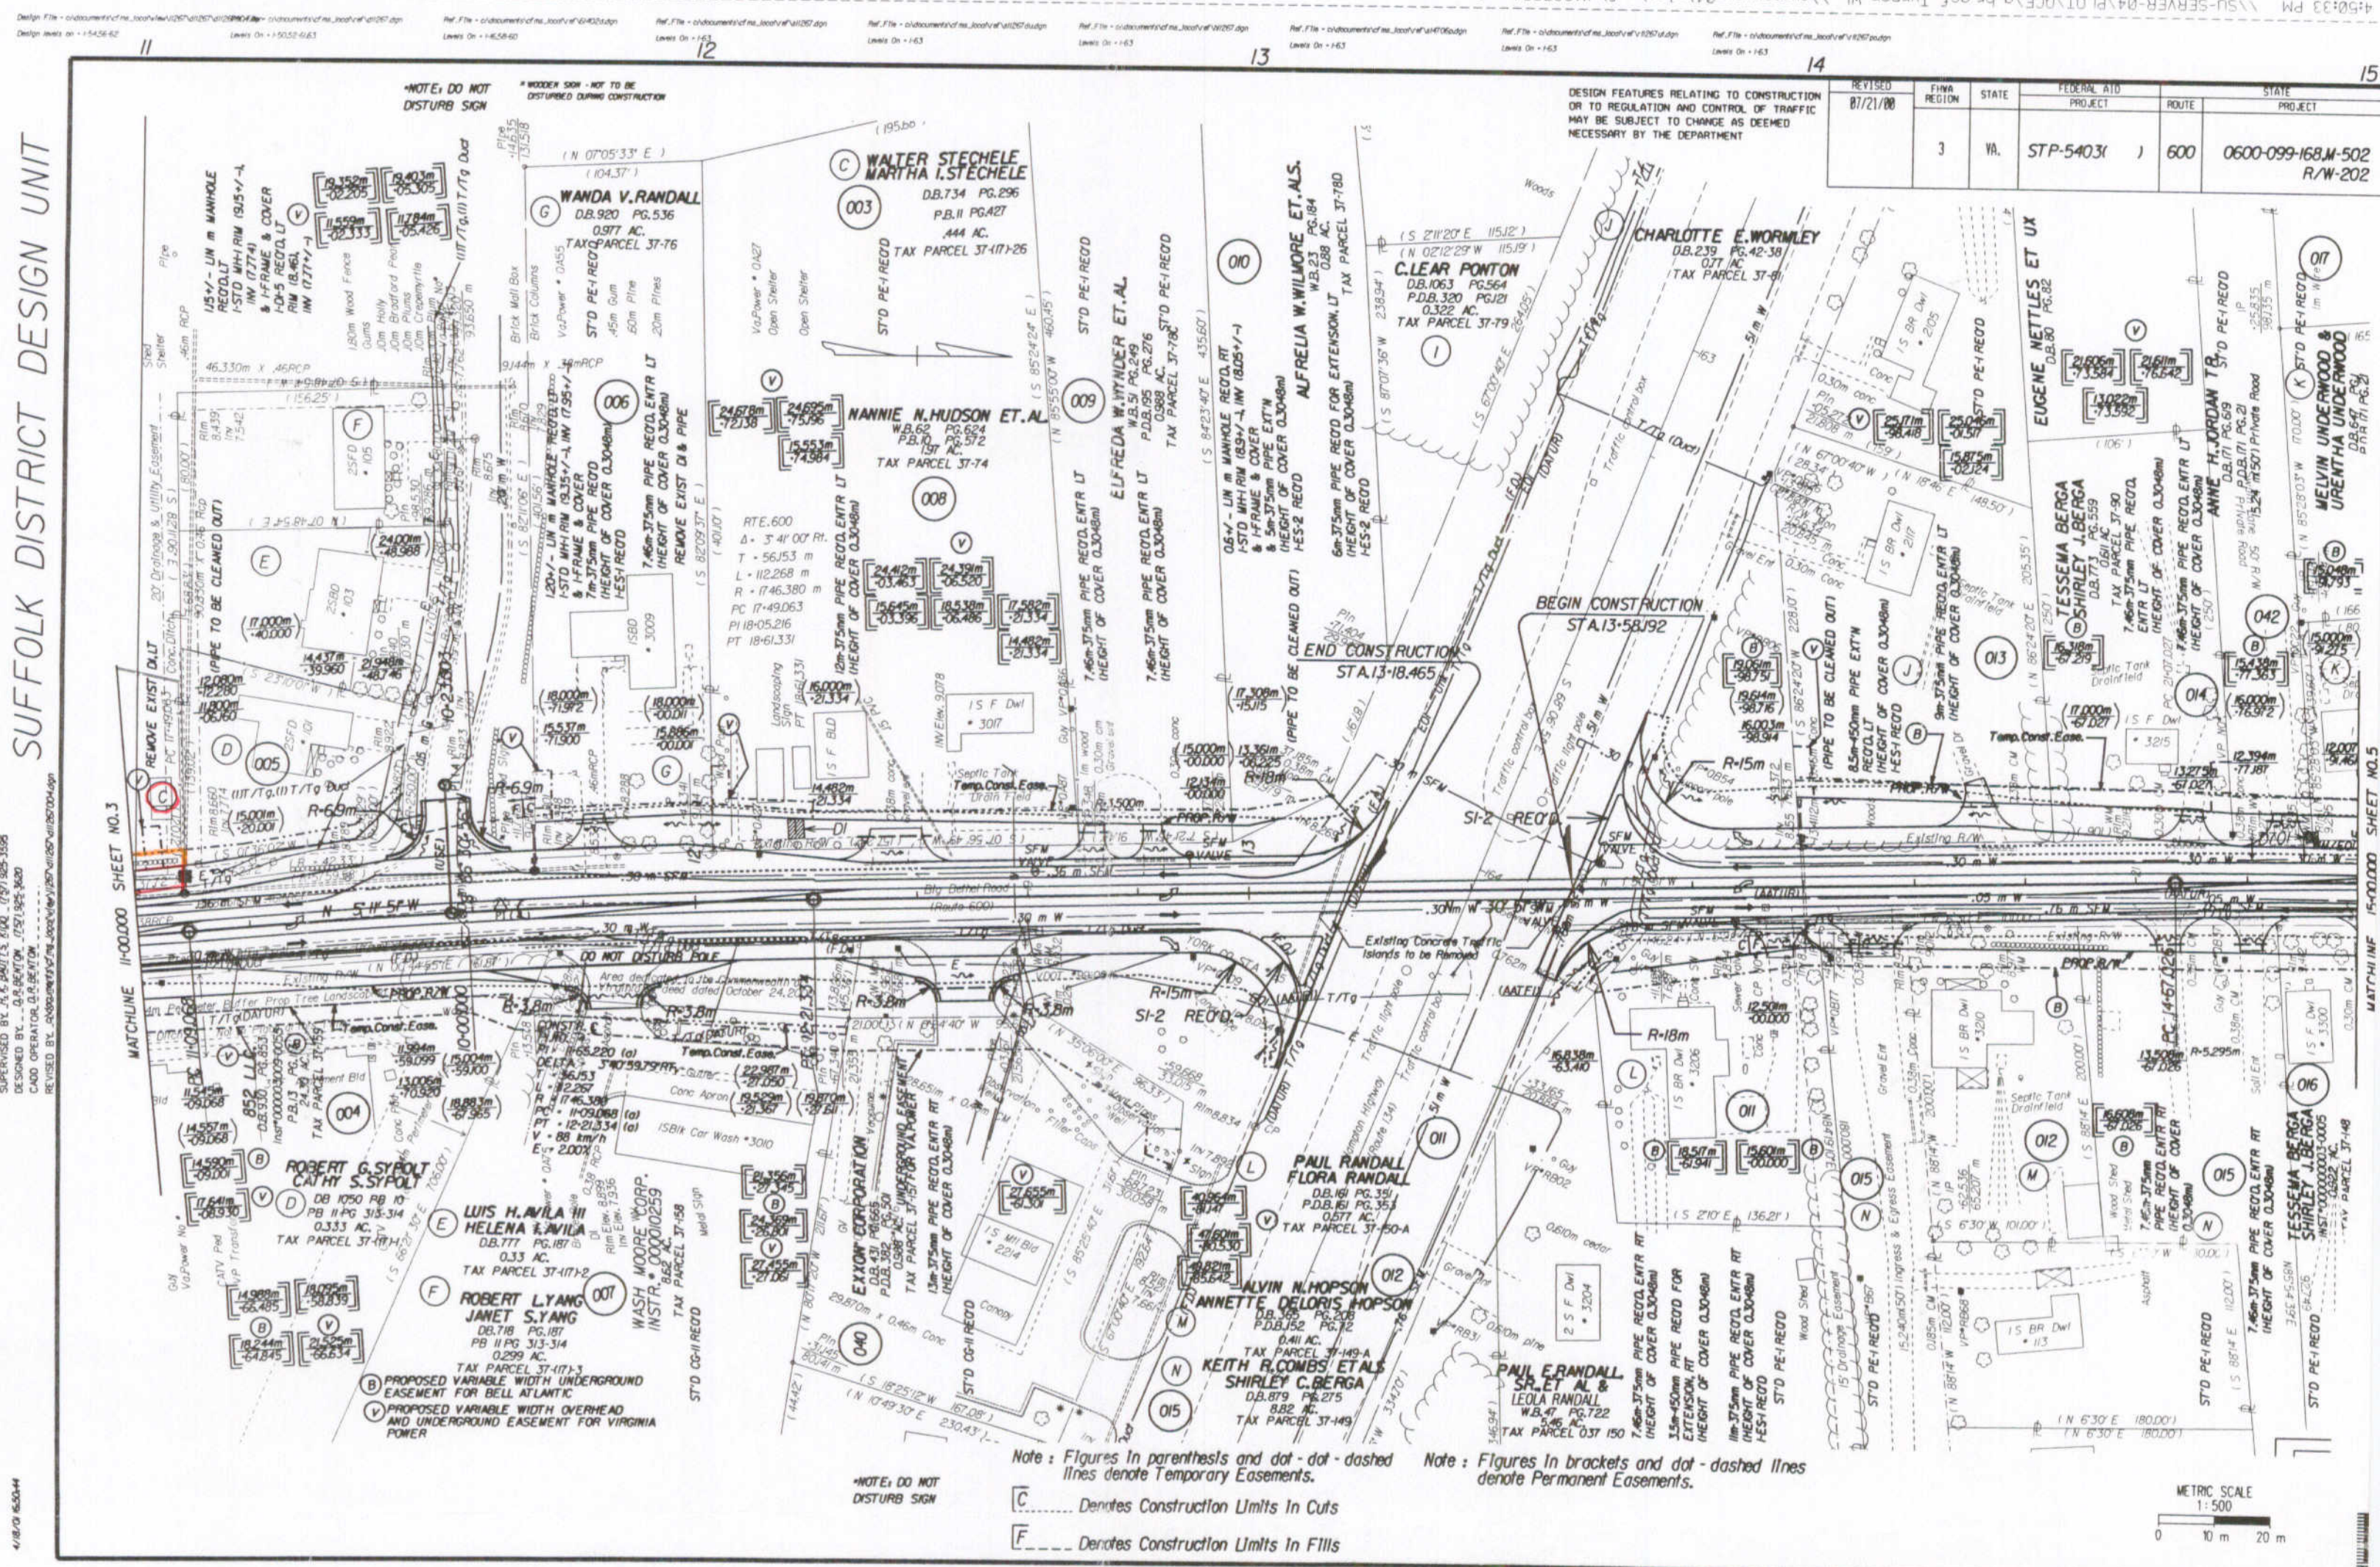

DESIGN FEATURES RELATING TO CONSTRUCTION OR TO REGULATION AND CONTROL OF TRAFFIC MAY BE SUBJECT TO CHANGE AS DEEMED NECESSARY BY THE DEPARTMENT

REVISED	FVA REGION	STATE	FEDERAL AID PROJECT	ROUTE	STATE PROJECT
07/21/00	3	VA.	STP-54031	600	0600-099-168-M-502 R/W-202

NOTE: DO NOT DISTURB SIGN
 *WOODER SIGN - NOT TO BE DISTURBED DURING CONSTRUCTION

Note: Figures in parenthesis and dot-dot-dashed lines denote Temporary Easements.
 Note: Figures in brackets and dot-dashed lines denote Permanent Easements.

- C Denotes Construction Limits In Cuts
- F Denotes Construction Limits In Fills

