
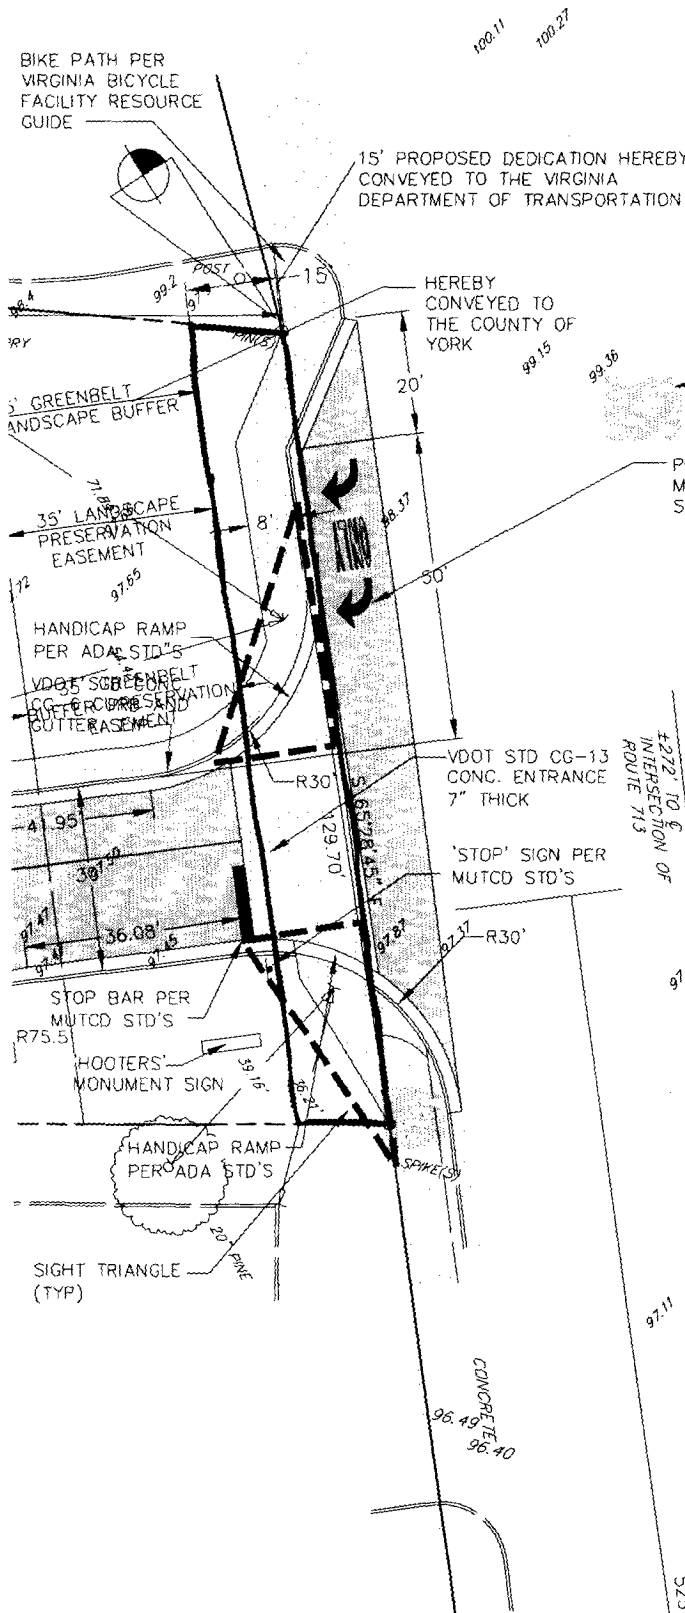


PG0354 SEP 27 04

# EXHIBIT 'B'

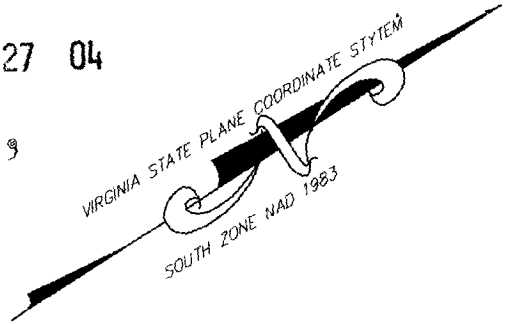

BYPASS ROAD (VAR R/W)  
 US ROUTE 60  
 (S.H.P.B. 4, PG 487-489)  
 (45 MPH)

VIRGINIA, COUNTY OF YORK: In the Clerk's Office of the York County - Poquoson Circuit Court the 27<sup>th</sup> day of September, 2004. This deed was presented with the certificate annexed and admitted to record at 10:23 o'clock A. M. The taxes imposed by § 58.1-801, et seq., of the Code of Virginia have been paid.

State \$ \_\_\_\_\_  
 Local \$ \_\_\_\_\_  
 Additional \$ \_\_\_\_\_

Tests: LYNN S. JENKINS, CLERK  
 BY: Lynn S. Jenkins D.C.

DATE: 9/1/04  
T. M. G.  
 TITLE: RESIDENT ENGINEER