


SUBDIVISION OF
SUNSET MEADOWS
(AFFORDABLE HOUSING INCENTIVE PROVISIONS)
BRUTON DISTRICT
COUNTY OF YORK, VIRGINIA

DECEMBER 15, 2010 SCALE: 1"=50'

CAMPBELL LAND SURVEYING, INC.
P.O. BOX 855
YORKTOWN, VIRGINIA 23692
(757) 890-0837



SHEET 2 OF 3

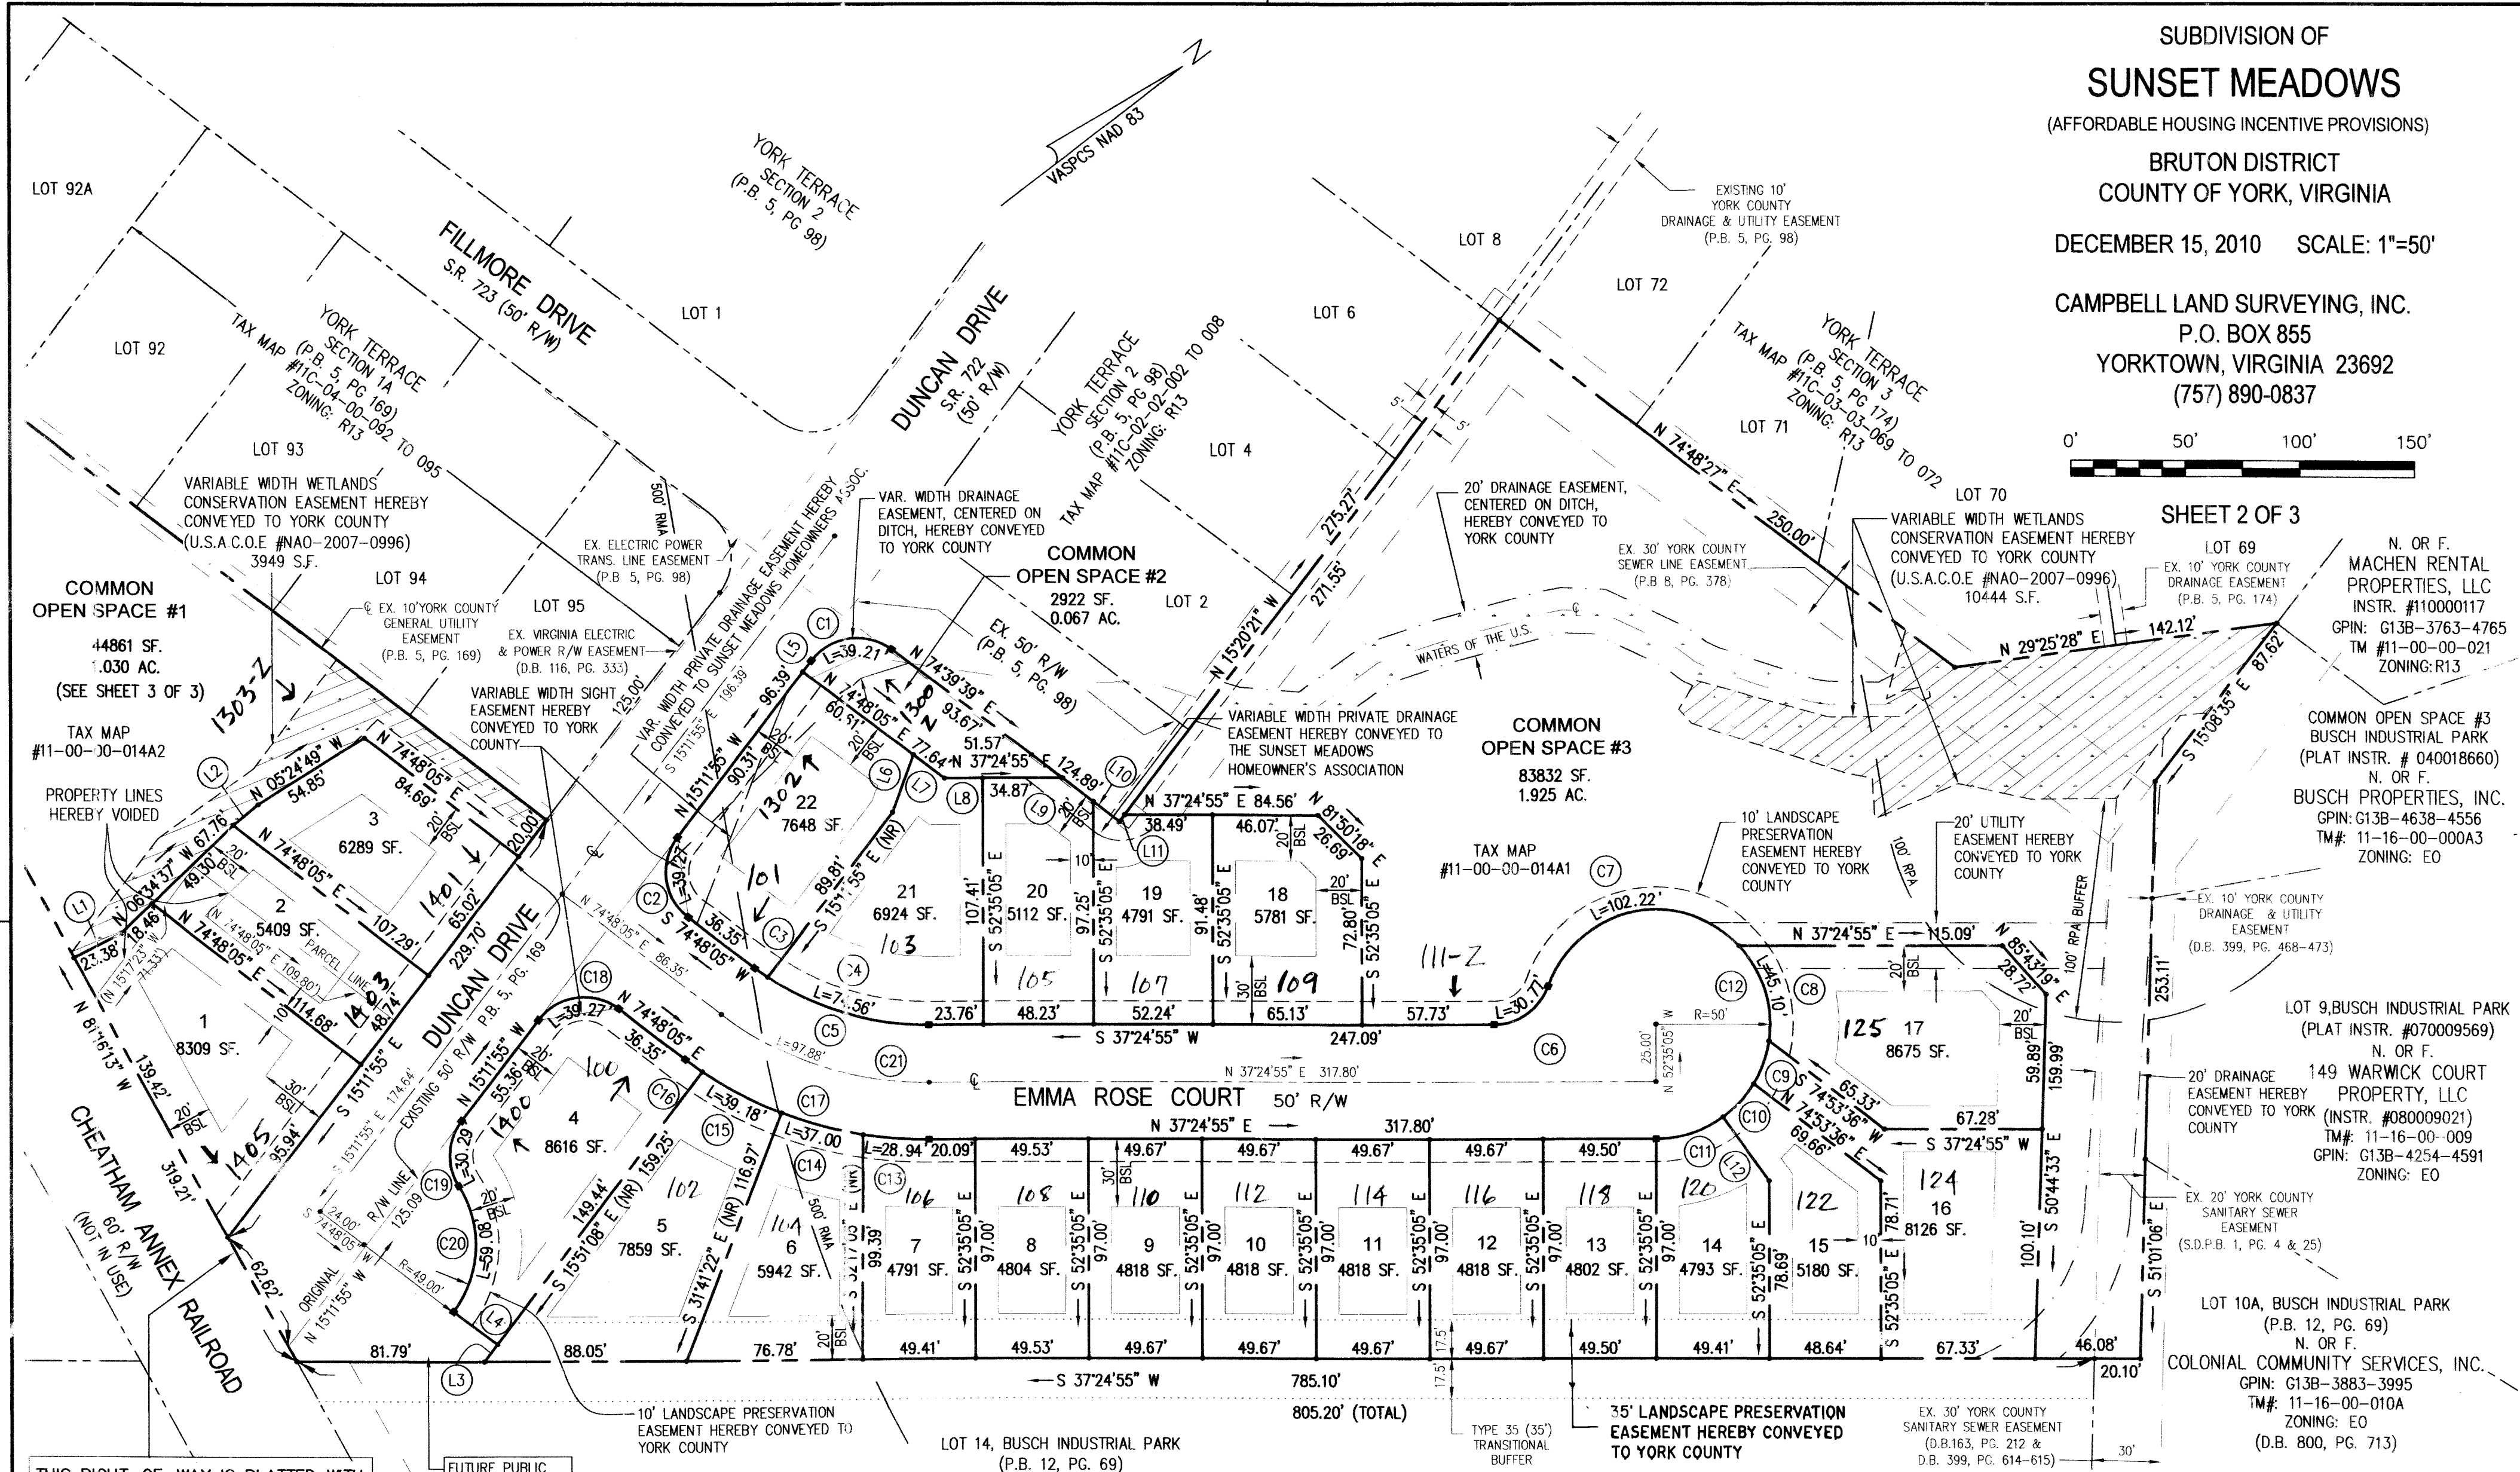

THIS RIGHT-OF-WAY IS PLATTED WITH THE INTENT OF BEING EXTENDED AND CONTINUED IN ORDER TO PROVIDE INGRESS AND EGRESS TO AND FROM ADJOINING PROPERTIES.

FUTURE PUBLIC STREET EXTENSION

EXISTING 20' CITY OF NEWPORT NEWS WATER PIPELINE EASEMENT (INST. # 110002018)

LOT 14, BUSCH INDUSTRIAL PARK (P.B. 12, PG. 69)
N. OR F.
SUNSET MEADOWS, LLC
(INSTR. #100021597)
GPIN: G13B-3598-3617
TM#: 11-16-00-014
ZONING: EO

STATE OF VIRGINIA
COUNTY OF YORK

IN THE CLERK'S OFFICE OF THE CIRCUIT COURT FOR THE COUNTY OF YORK-POQUOSON, THIS 2 DAY OF January, 2012 THIS MAP WAS PRESENTED AND ADMITTED TO RECORD AS THE LAW DIRECTS, AS INSTRUMENT NUMBER 12000012 P.S. # 100


TESTE: [Signature]
CLERK

BY: [Signature]

APPROVED
YORK COUNTY BOARD OF SUPERVISORS

BY: [Signature]
PLAT APPROVING AGENT

DATE: 12/2/11

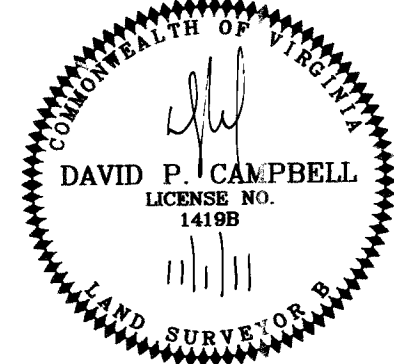

NOTE:
SEE SHEET 3 OF 3 FOR LINE AND CURVE TABLE