


Book No 13431
 Drafted by R. Carson Jr.
 Checked by P. Cowan Jr.
 in 1984

16' to 5' Yorktown
 Goods see Survey No 2

YORKTOWN VA
 P.O. 521 Census: 947

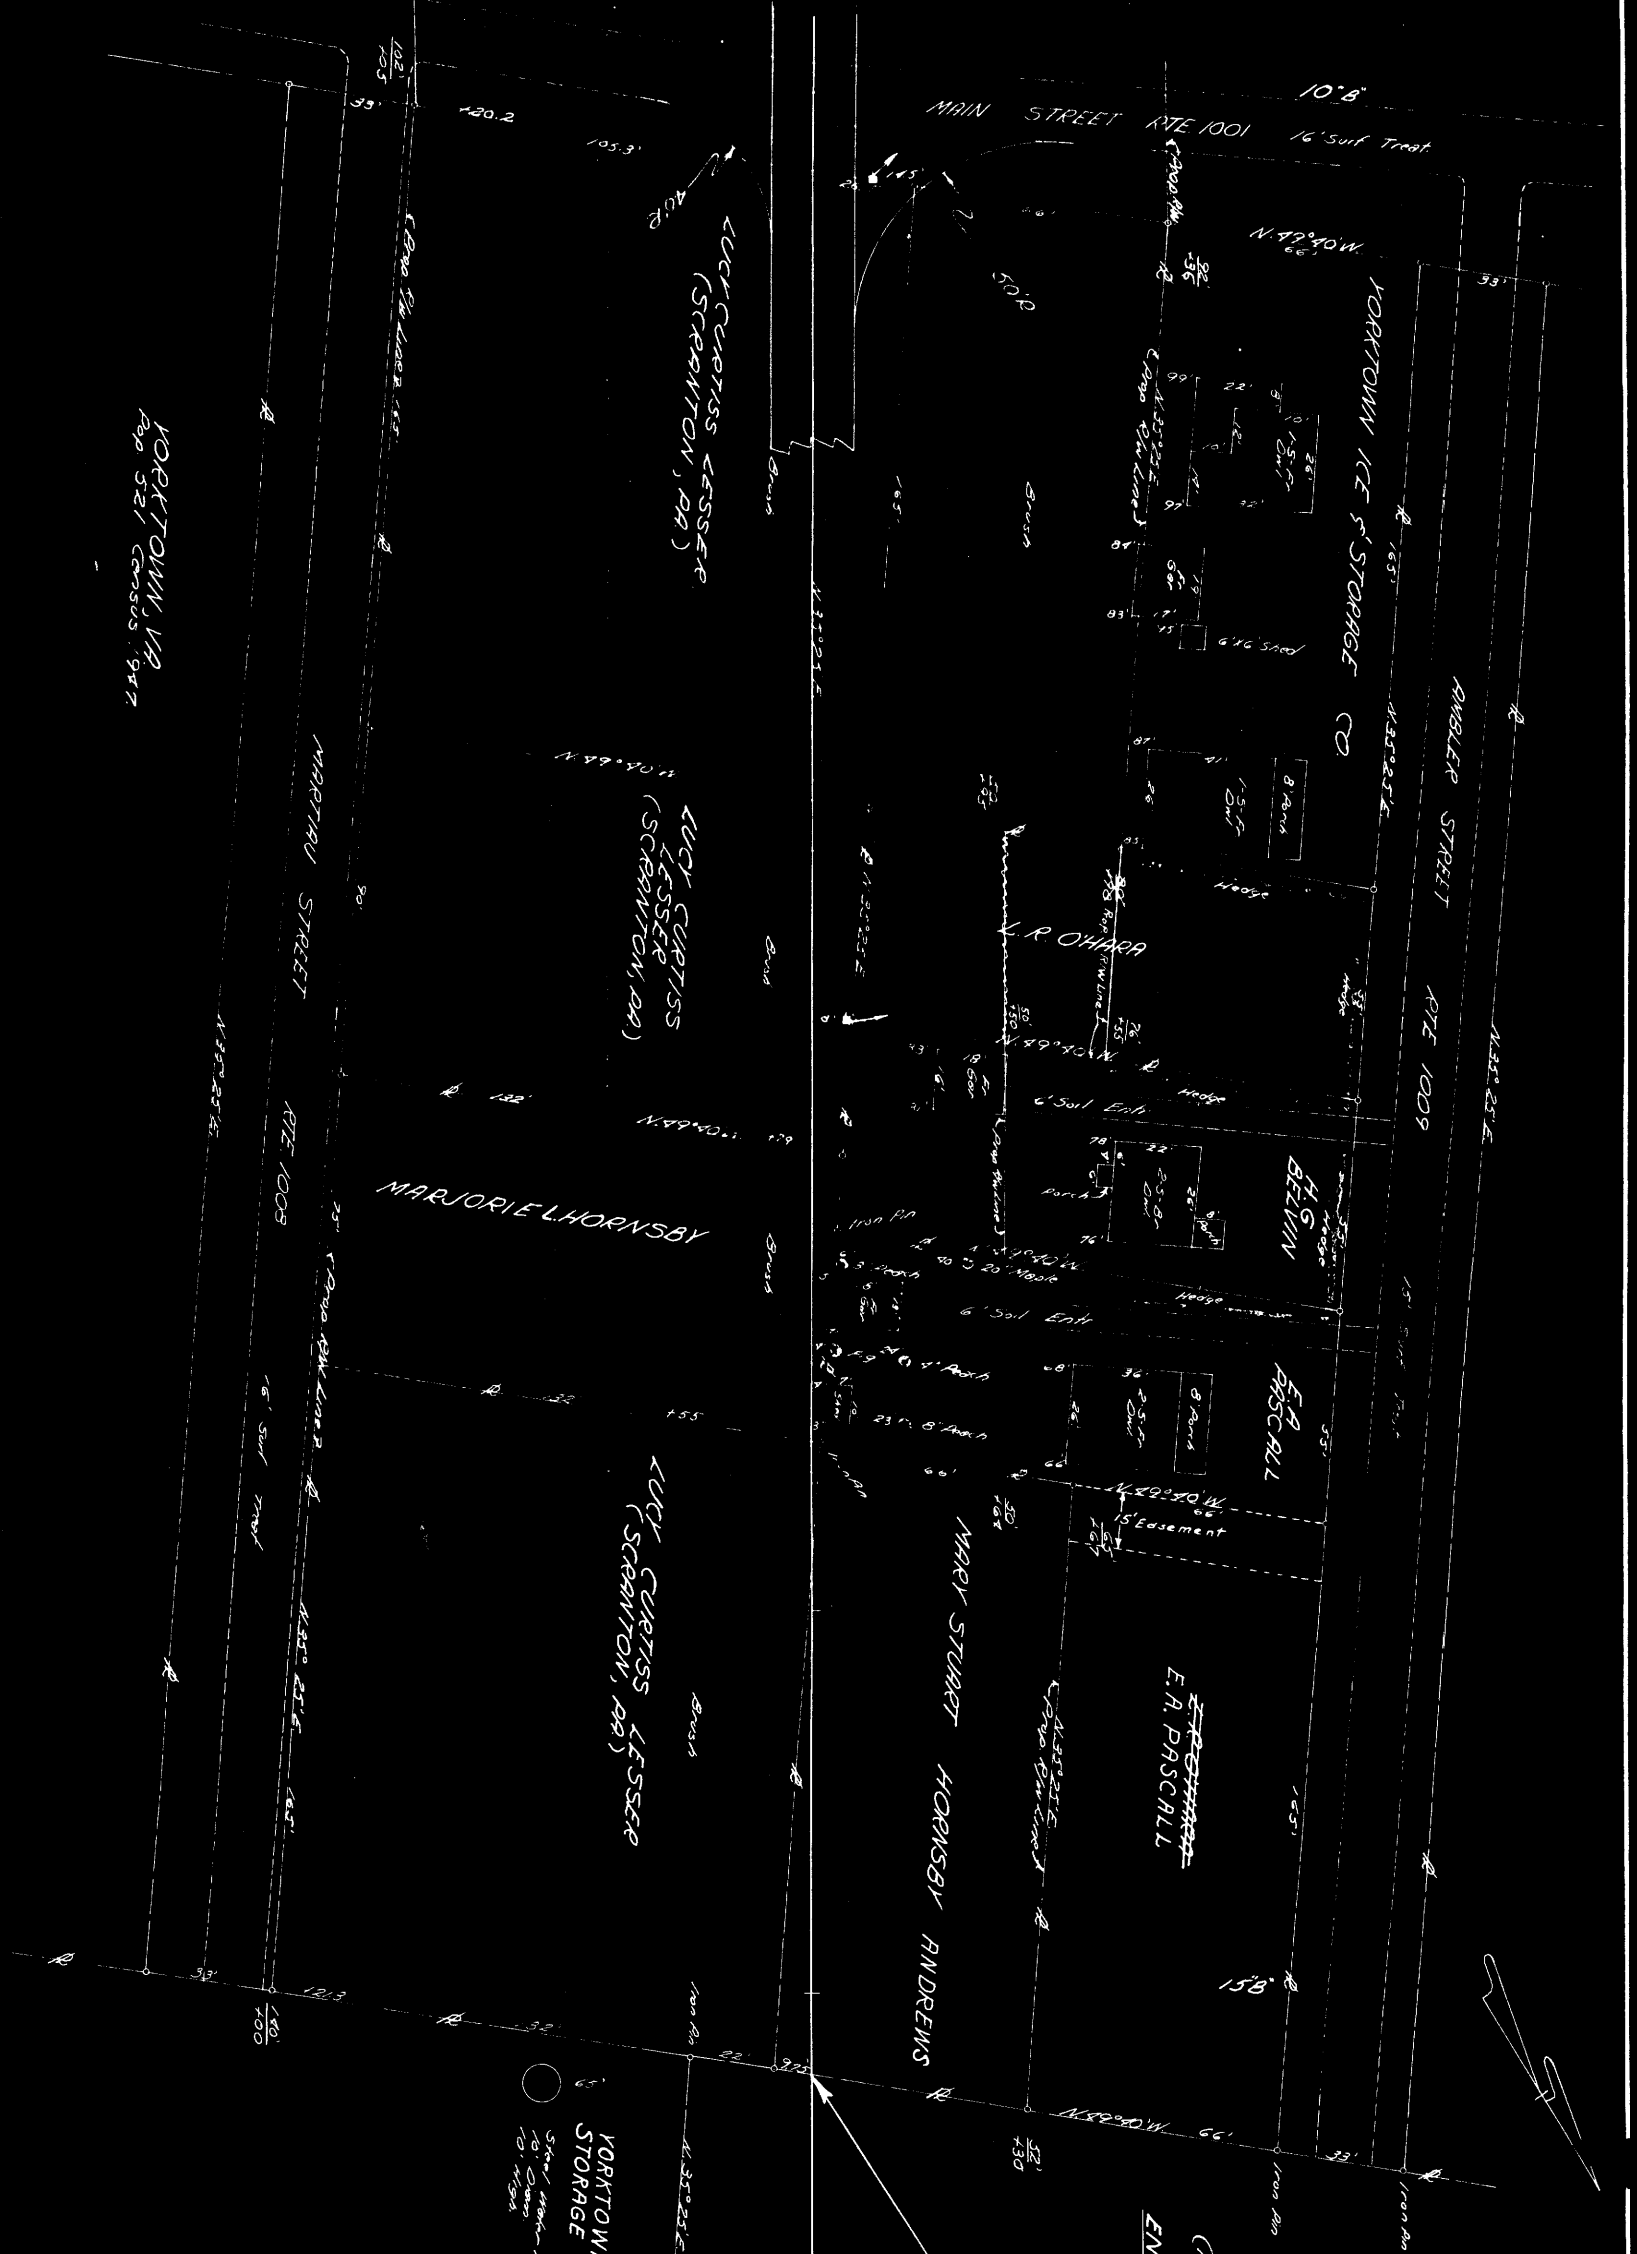

YORKTOWN ICE &
 STORAGE CORPORATION
 Street Address - Box
 P.O. 521
 VA 22094

(Part of old 1297-B1)
 (old 1297-A)
 END P.O. 2099-02 Rte 17
 STA. 15+22 B

(old 1297 B-1)
 BEG P.O. 2036 02 Rte 17
 STA. 15+22 B

WEAVER BROTHERS INC.

18A(1) 4B3

PROJECT		STATE		FEDERAL AID		ROUTE		PROJECT		ROUTE		STATE		SHEET	
NO.	DATE	NO.	NO.	NO.	NO.	NO.	NO.	NO.	NO.	NO.	NO.	NO.	NO.	NO.	NO.
2	10/2/49	VA.								17	2099-02	10			

(old 1297-A) (Part of old 1297 B-1)

SHPB 1 PG 52