

Power Poles Are the Property of Virginia Electric and Power Co. General Office, Petersburg, Va. Hampton, Va.

Telephone Poles and Buried Telephone Cables Are Property of C.P. Telephone Co. 3021 Riverside Road Hampton, Va.


Gas Lines Are Property of Virginia Electric and Power Co.

Water Lines Are Property of City of Newport News, (Newport News Water Works Commission) Newport News, Va.

DESIGN FEATURES RELATING TO CONSTRUCTION OR TO REGULATION AND CONTROL OF TRAFFIC MAY BE SUBJECT TO CHANGE AS DEEMED NECESSARY BY THE DEPARTMENT.

REVISED	FHWA REGION	STATE	FEDERAL AID PROJECT	ROUTE	STATE PROJECT	SHEET NO.
2/13/84	3	VA.		622	0622-099-133, C-501, C-502	7

SUFFOLK DISTRICT DESIGN UNIT

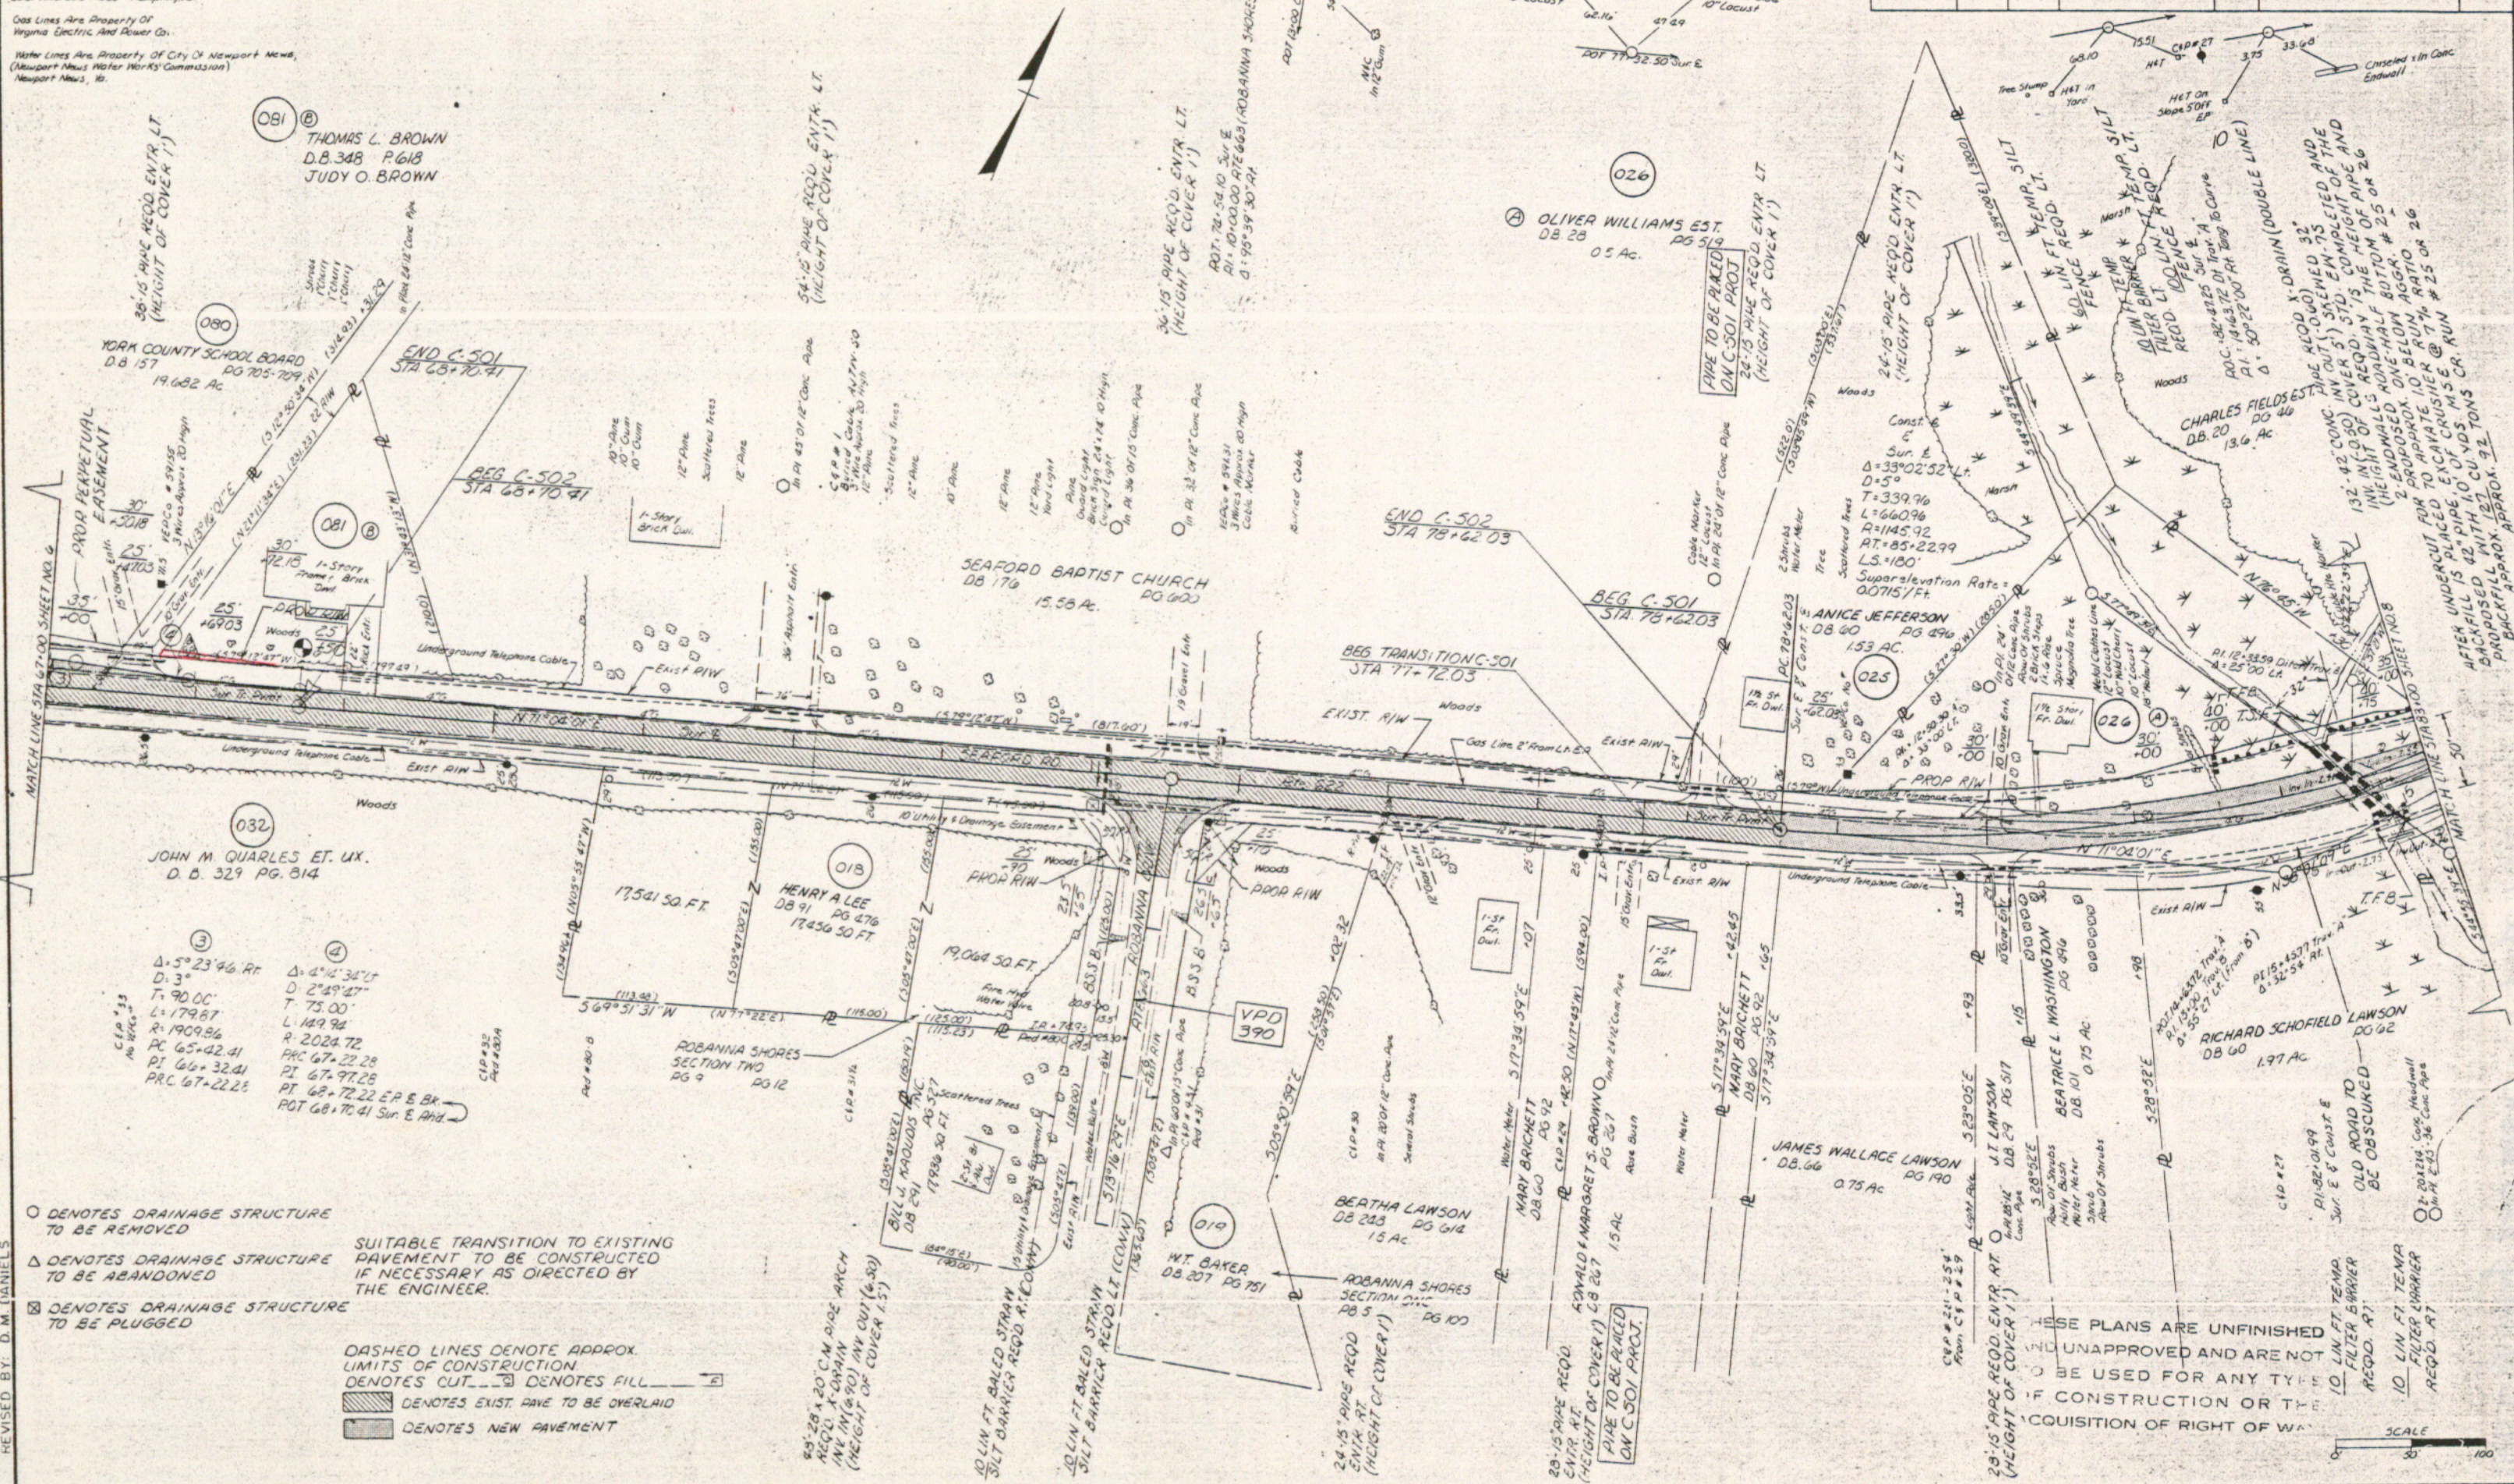


- DENOTES DRAINAGE STRUCTURE TO BE REMOVED
- △ DENOTES DRAINAGE STRUCTURE TO BE ABANDONED
- ⊠ DENOTES DRAINAGE STRUCTURE TO BE PLUGGED

SUITABLE TRANSITION TO EXISTING PAVEMENT TO BE CONSTRUCTED IF NECESSARY AS DIRECTED BY THE ENGINEER.

- DASHED LINES DENOTE APPROX. LIMITS OF CONSTRUCTION
- DENOTES CUT
- DENOTES FILL
- DENOTES EXIST. PAVE TO BE OVERLAID
- DENOTES NEW PAVEMENT

THESE PLANS ARE UNFINISHED AND UNAPPROVED AND ARE NOT TO BE USED FOR ANY TYPE OF CONSTRUCTION OR THE ACQUISITION OF RIGHT OF WAY.

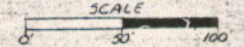

DESIGNED BY: E. W. GRIFFIN
REVISOR: P. L. BLANCHARD
REVISED BY: D. M. JAMIELS