

Power Lines Are The Property Of
Virginia Electric And Power Co.
General Office, Dominion Ave.
Hampton Va.

Telephone Lines Are Property Of
Cable Are Property Of CUP Telephone Co. Va.
3021 Riverside Road Hampton Va.


Gas Lines Are Property Of
Virginia Electric And Power Co.

Water Lines Are Property Of City Of Newport News,
(Newport News Water Works Commission)
Newport News, Va.


DESIGN FEATURES RELATING TO CONSTRUCTION
OR TO REGULATION AND CONTROL OF TRAFFIC
MAY BE SUBJECT TO CHANGE AS DEEMED
NECESSARY BY THE DEPARTMENT.

REVISED	FHWA REGION	STATE	FEDERAL AID PROJECT	ROUTE	STATE PROJECT	SHEET NO.
2/13/54	3	VA.		622	0622-099-133, C-501, C-502	7

SUFFOLK DISTRICT DESIGN UNIT

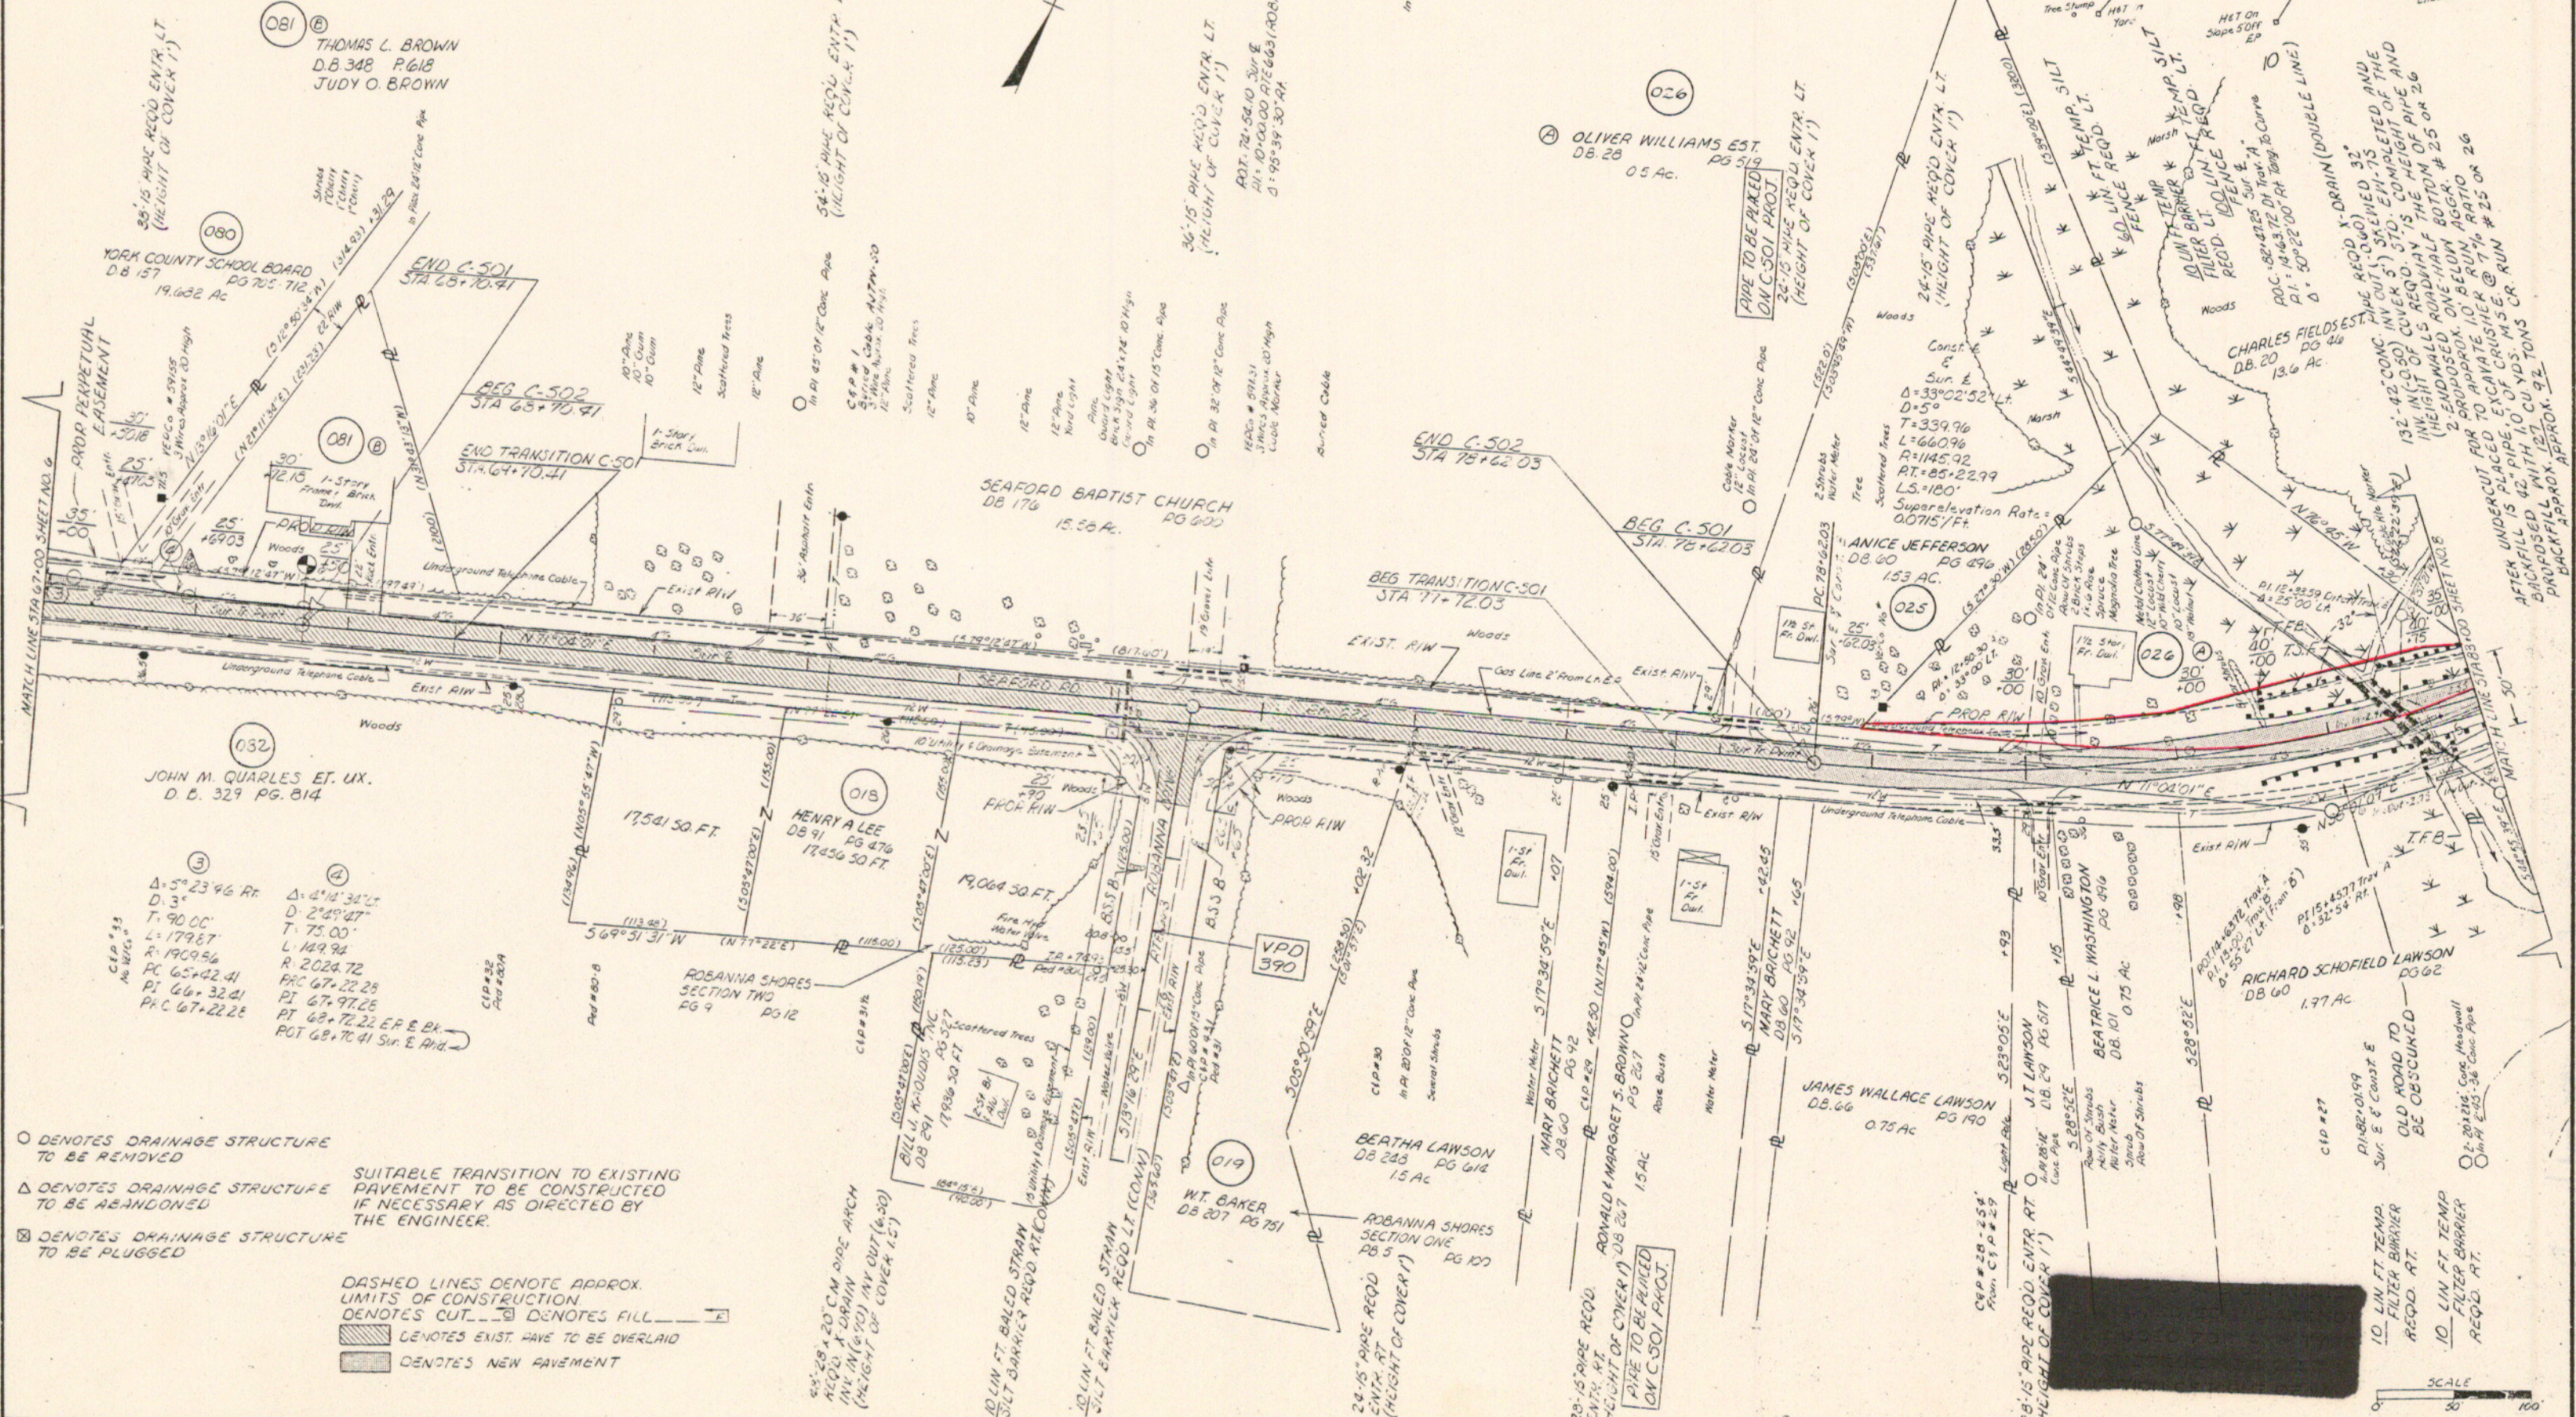

- DENOTES DRAINAGE STRUCTURE TO BE REMOVED
- △ DENOTES DRAINAGE STRUCTURE TO BE ABANDONED
- ⊠ DENOTES DRAINAGE STRUCTURE TO BE PLUGGED
- SUITABLE TRANSITION TO EXISTING PAVEMENT TO BE CONSTRUCTED IF NECESSARY AS DIRECTED BY THE ENGINEER.
- DASHED LINES DENOTE APPROX. LIMITS OF CONSTRUCTION
- DENOTES CUT. □ DENOTES FILL
- ▨ DENOTES EXIST. HAVE TO BE OVERLAID
- ▩ DENOTES NEW PAVEMENT

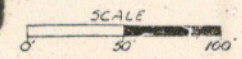

SUPERVISED BY: E. W. GRIFFIN
DESIGNED BY: P. L. BLANCHARD
REVISED BY: D. M. DANIELS

138

138