


SUFFOLK DISTRICT DESIGN UNIT

Design Levels on 1-90.52-63  
 Ref. File - mref\_J2235w023504.dgn Levels On 1-62  
 Ref. File - dnb63.dgn Levels On 21.30.31.51  
 Ref. File - mref\_J2235w023504.dgn Levels On 2-90.52-63  
 Ref. File - 12235.dgn Levels On 1-63  
 Ref. File - mref\_J2235w04879.dgn Levels On 1-90.52-63


REVISED	FHWA REGION	STATE	FEDERAL AID PROJECT	ROUTE	STATE PROJECT	SHEET NO.
7/08/97 8/11/97 8/27/97	3	VA.		0603	0603-099-171, C-501	4

DESIGN FEATURES RELATING TO CONSTRUCTION OR TO REGULATION AND CONTROL OF TRAFFIC MAY BE SUBJECT TO CHANGE AS DEEMED NECESSARY BY THE DEPARTMENT

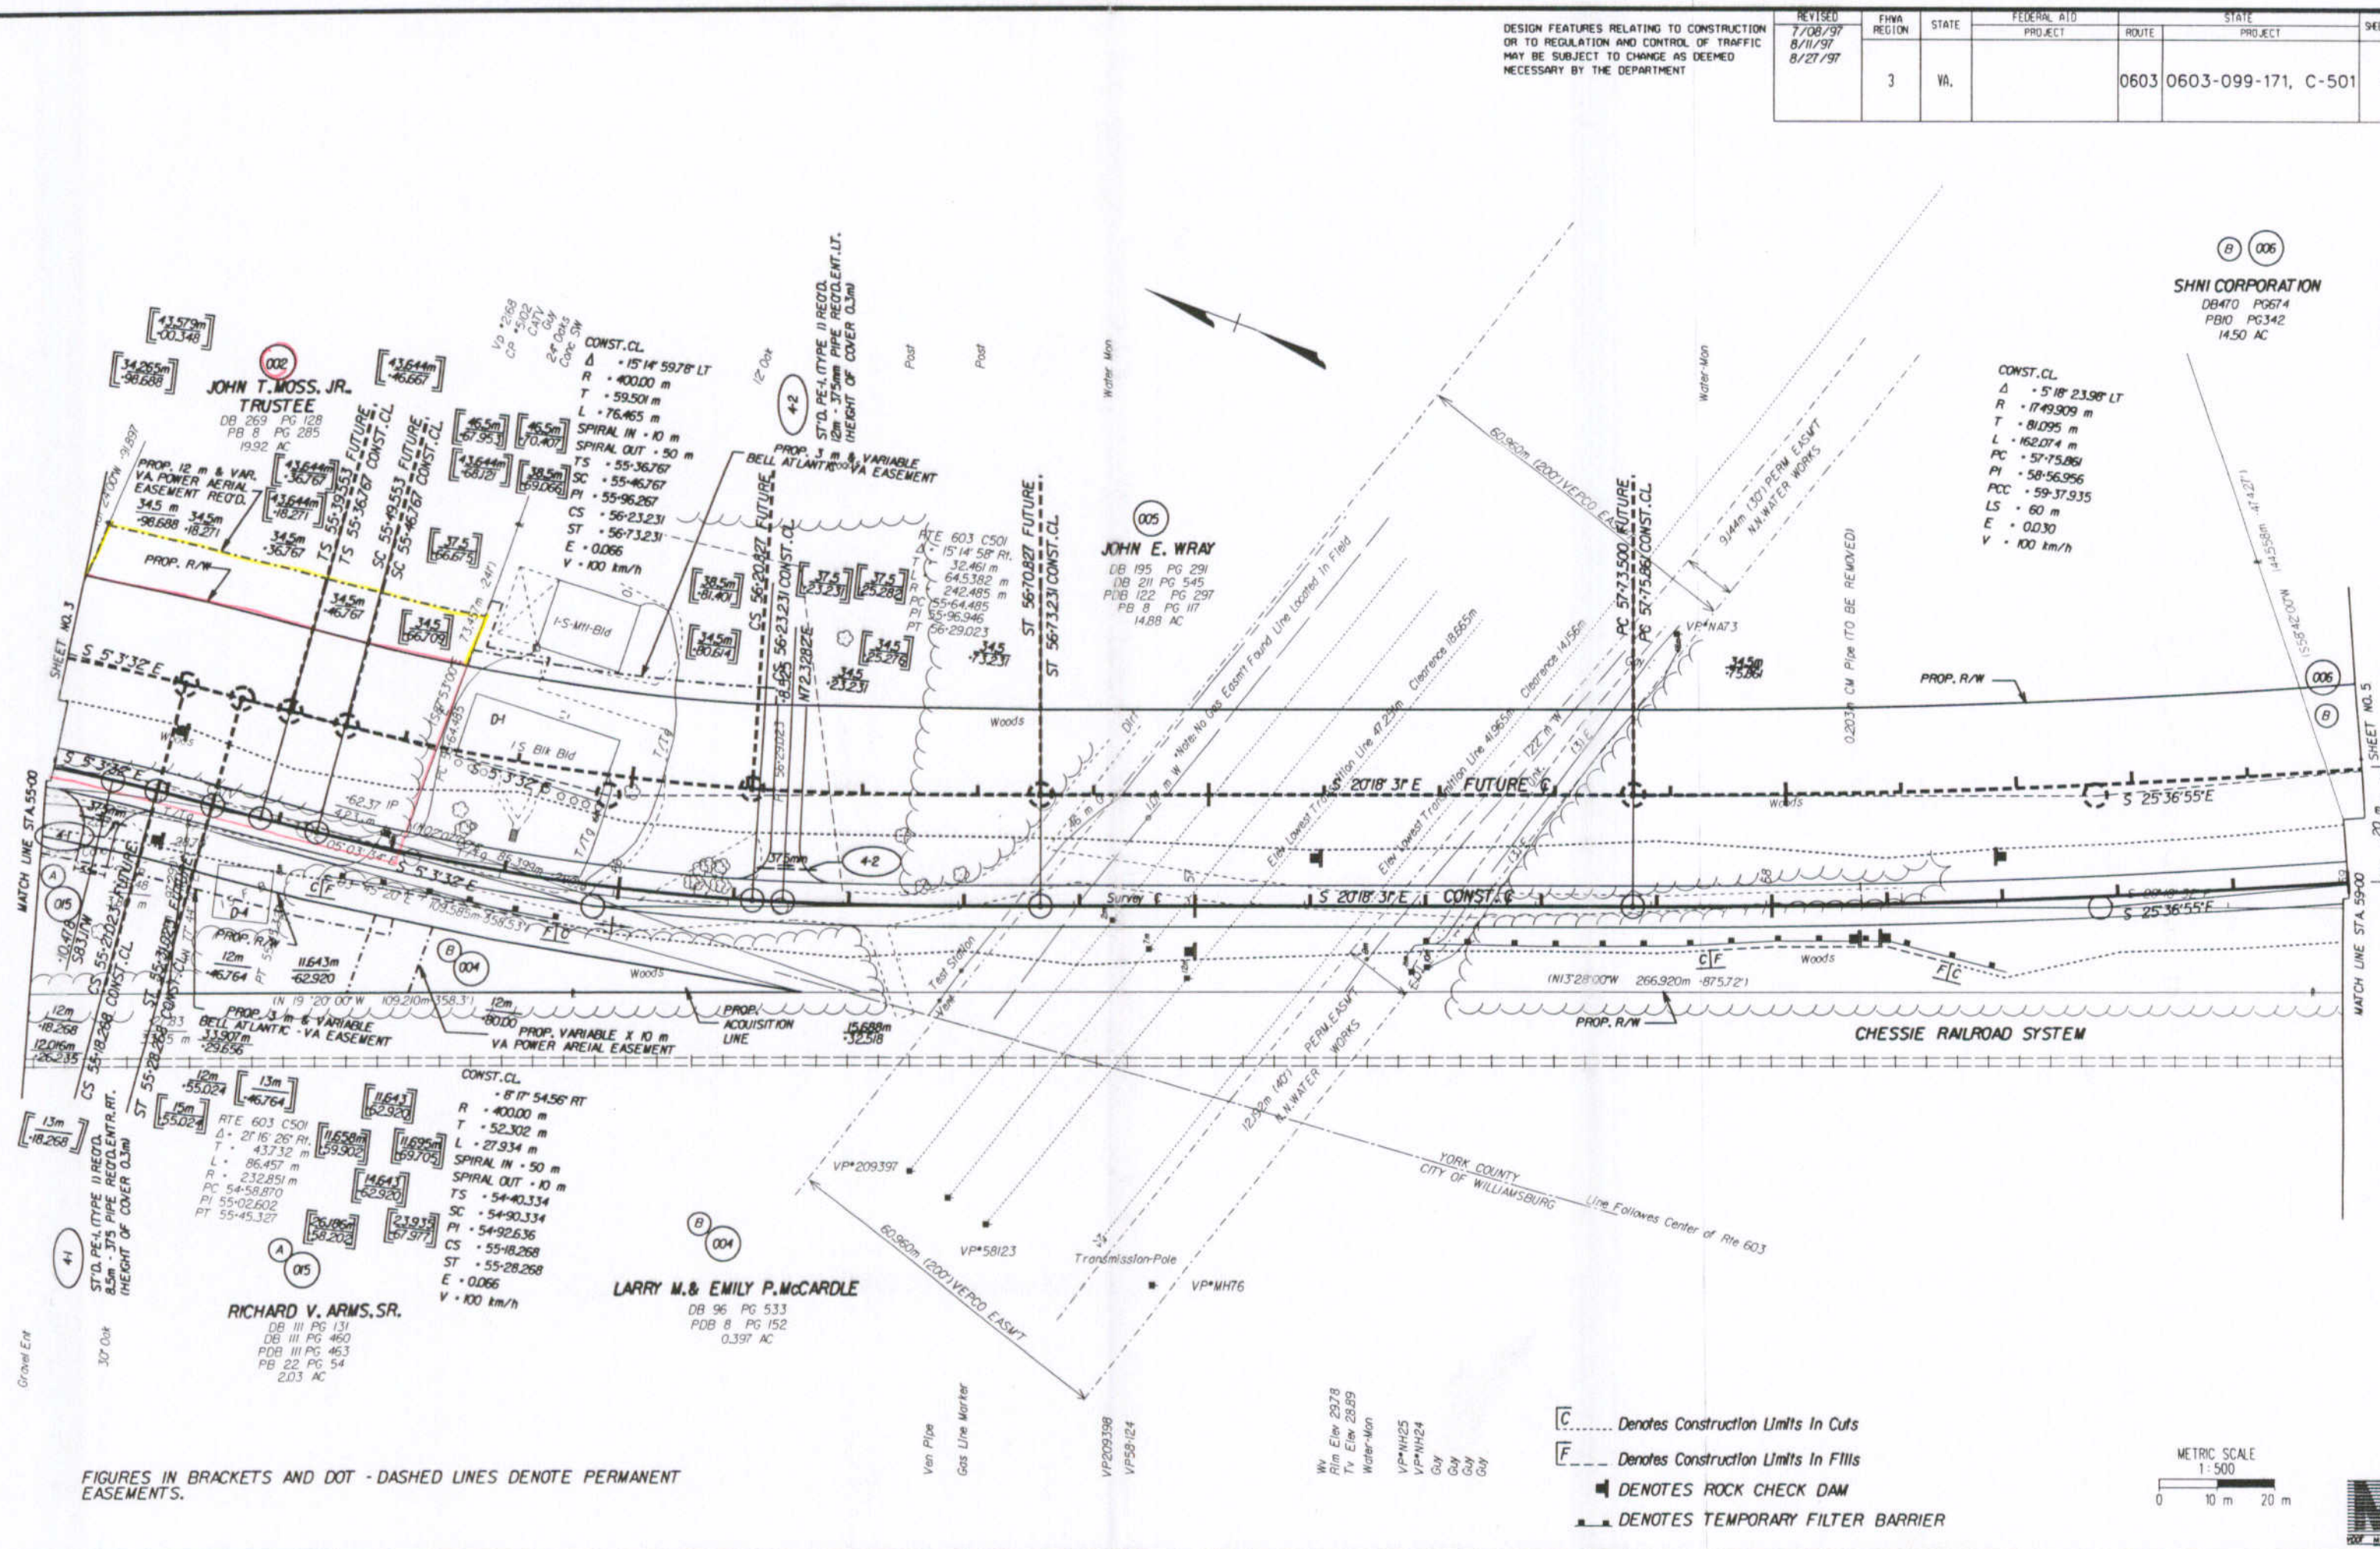

FIGURES IN BRACKETS AND DOT - DASHED LINES DENOTE PERMANENT EASEMENTS.

- [C]..... Denotes Construction Limits In Cuts
- [F]..... Denotes Construction Limits In Fills
- DENOTES ROCK CHECK DAM
- ▲ DENOTES TEMPORARY FILTER BARRIER

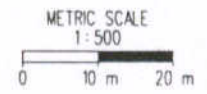

SURVEYED BY: R. O. HARMON  
 SUPERVISED BY: E. N. MCELWELL  
 DESIGNED BY: R. T. SCOTT, JR.  
 CAD OPERATOR: J. M. WOOD  
 REVISED BY: E. L. STIMPERS, JR.

08/16/97 09:42:38