


Design File - c:\documents and settings\jason\my documents\147010708.dwg Ref. File - j:\147010708\147010708.dwg Ref. File - j:\147010708\147010708.dwg Ref. File - j:\147010708\147010708.dwg Ref. File - j:\147010708\147010708.dwg Ref. File - j:\147010708\147010708.dwg Ref. File - j:\147010708\147010708.dwg Ref. File - j:\147010708\147010708.dwg Ref. File - j:\147010708\147010708.dwg Ref. File - j:\147010708\147010708.dwg Ref. File - j:\147010708\147010708.dwg Ref. File - j:\147010708\147010708.dwg

SUFFOLK DISTRICT DESIGN UNIT

REVISION	FINA REGION	STATE	FEDERAL AID PROJECT	ROUTE	STATE PROJECT	SHEET NO.
02-22-99						
04-26-99						
05-04-99						
06-23-99						

- (A) DONALD J. REICHLÉ
CAROL A. REICHLÉ
D.B. 906 PG. 552
AC 38
- (B) HARRY BYRD ROBINSON
JUNE S. ROBINSON
D.B. 286 PG. 271
AC 60
- (C) TERRY H. HAKE
RACHEL A. HAKE
D.B. 877 PG. 001
P.B. 12 PG. 326
AC 56
- (D) JACKIE M. DOBY
D.B. 983 PG. 61
AC 61


LANE B
P.M.O. 6
DELTA - 39' 9" 36.801'L
D - 2' 50" 42.25'
T - 716.32
L - 1376.42
R - 2013.86
PC 398+14.45 (B)
PI 405+30.76 (B)
PT 411+90.87 (B)
V 45 mph
E 2.89%
Sign

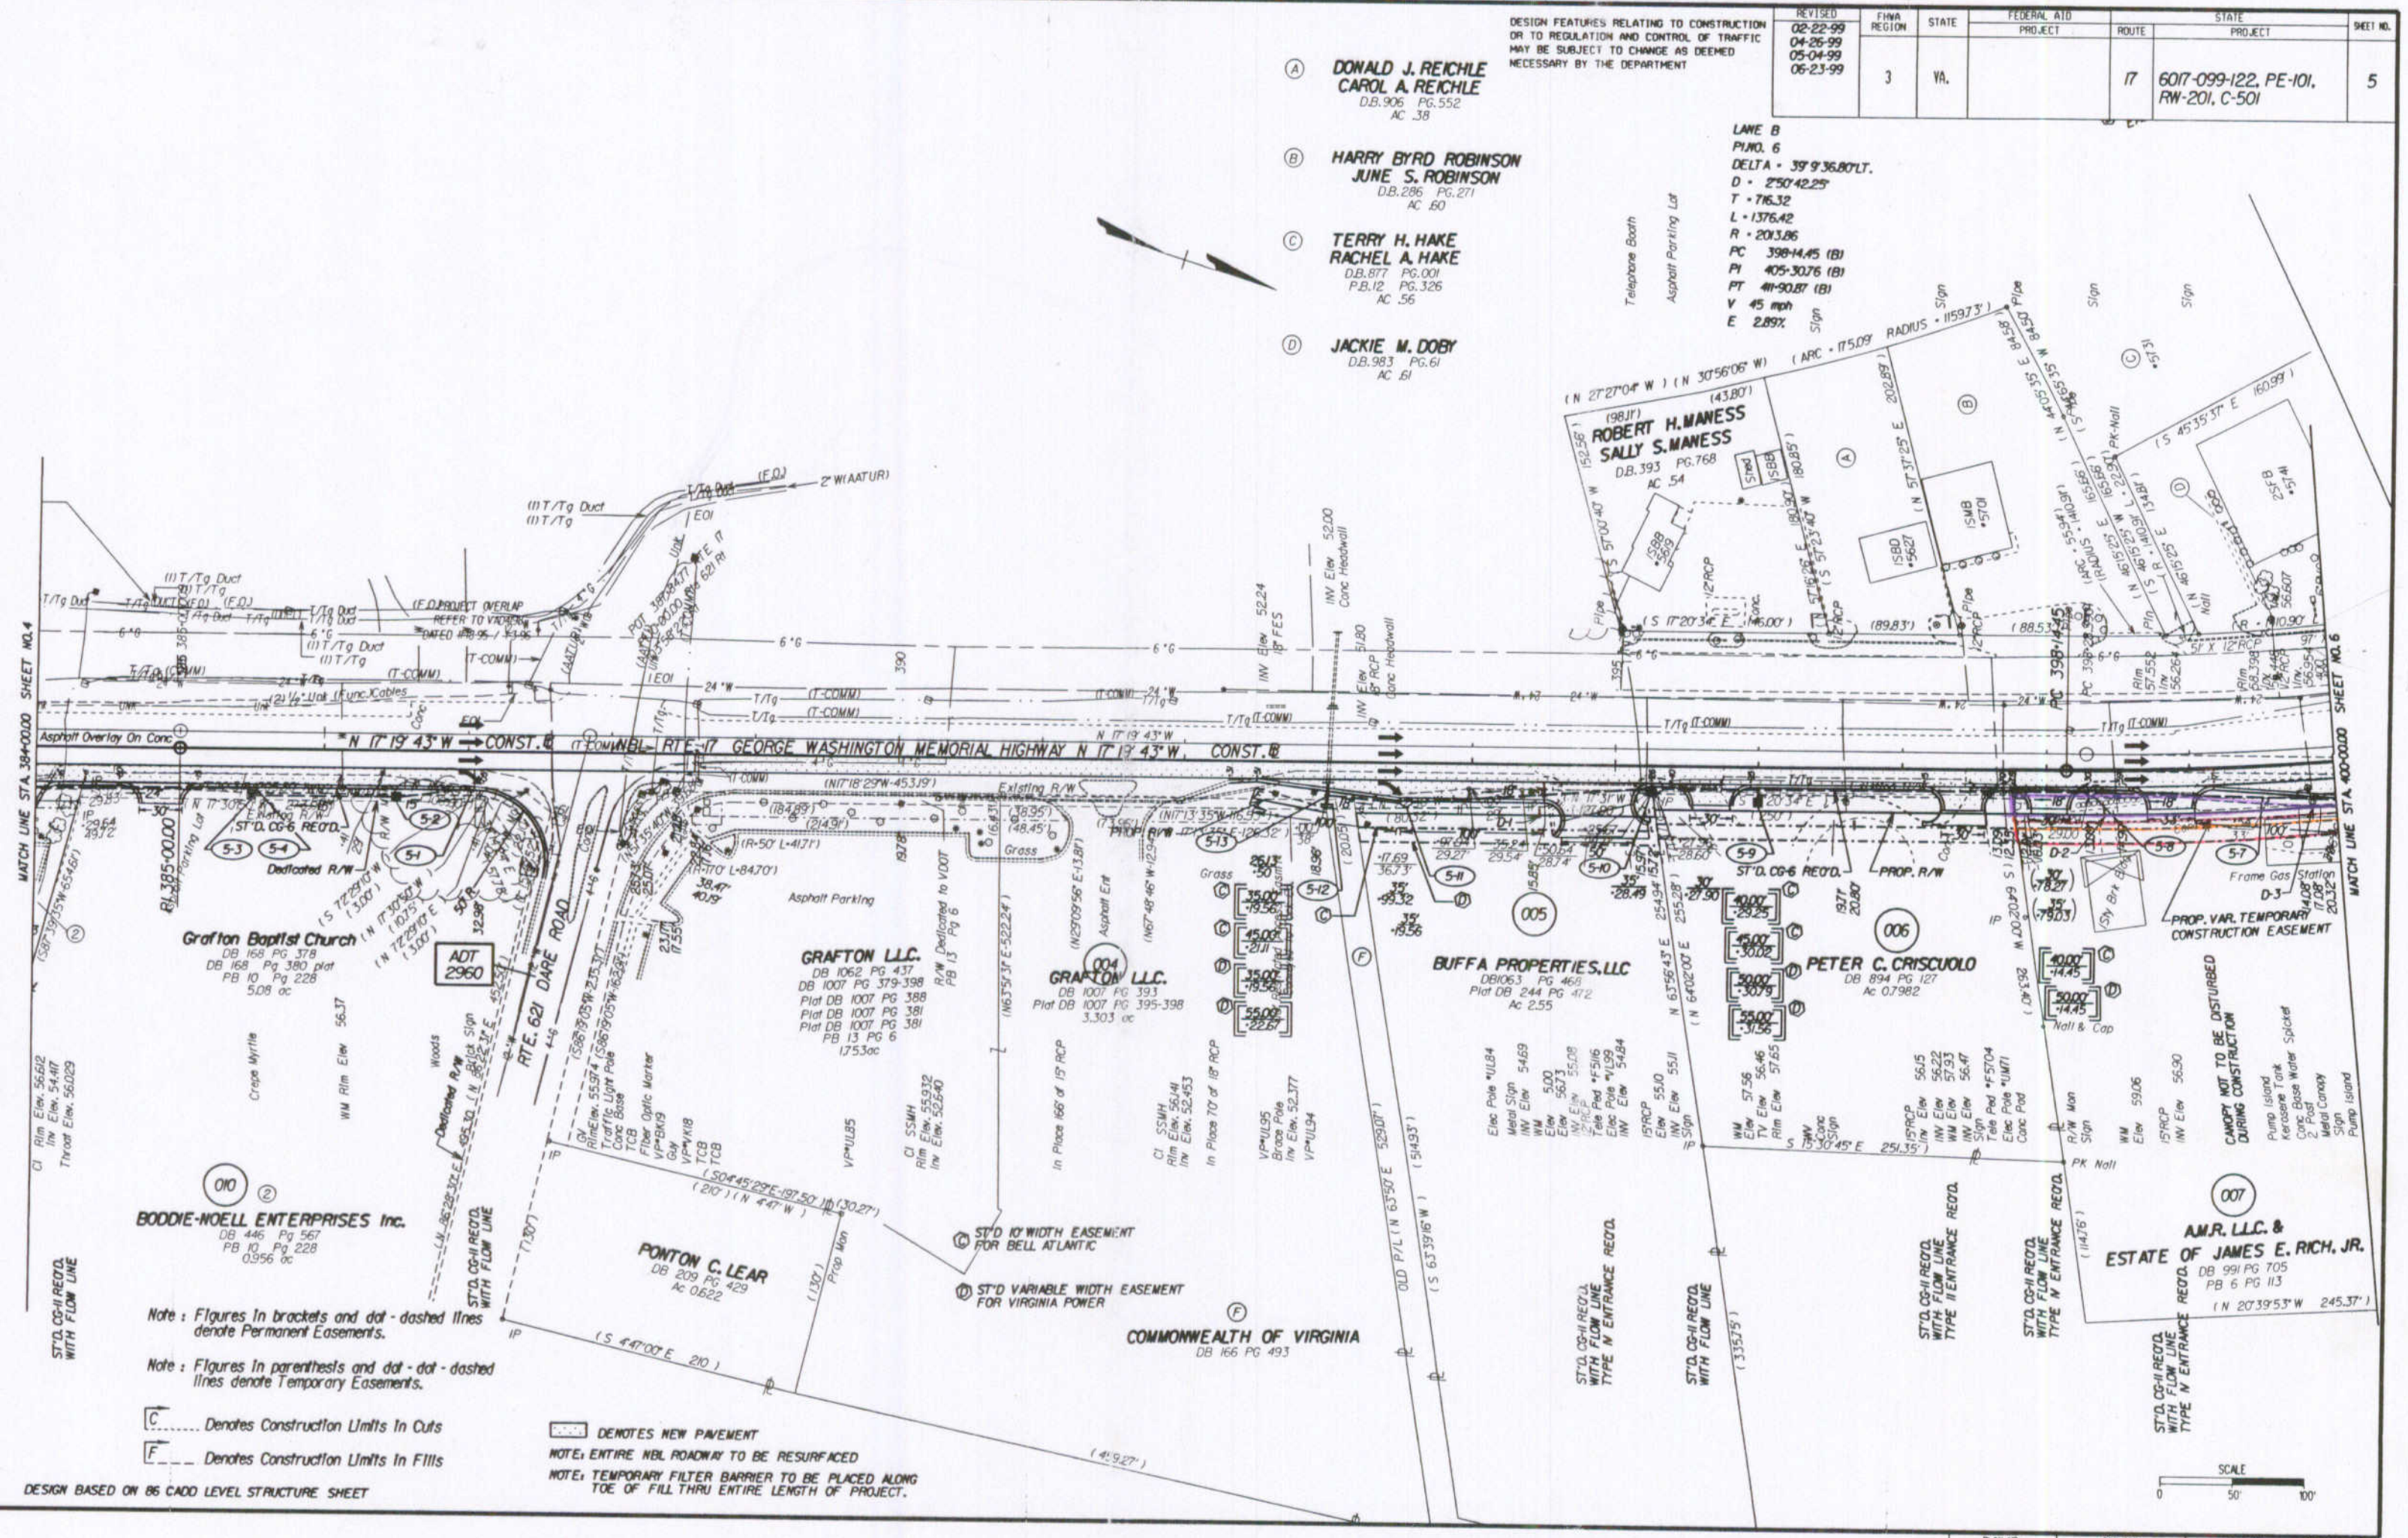

Note: Figures in brackets and dot-dashed lines denote Permanent Easements.
 Note: Figures in parenthesis and dot-dot-dashed lines denote Temporary Easements.

(C) Denotes Construction Limits In Cuts
 (F) Denotes Construction Limits In Fills

DENOTES NEW PAVEMENT
 NOTE: ENTIRE NBL ROADWAY TO BE RESURFACED
 NOTE: TEMPORARY FILTER BARRIER TO BE PLACED ALONG TOE OF FILL THRU ENTIRE LENGTH OF PROJECT.

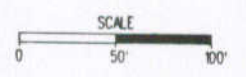

PLAN NO.	PROJECT	FILE NO.	SHEET NO.
A	6017-099-122		5

SURVEYED BY: R.D. HARRON / D.B. HARRIS III
 SUPERVISED BY: S.K. WARD / J.P. WILKINS
 CADD OPERATOR: JASON WARD / JASON WARD
 REVISIONS BY:

DESIGN BASED ON 86 CADD LEVEL STRUCTURE SHEET