


Design File: s:\p1470106.dwg 1999 08:19:29 1470106.plt

SUFFOLK DISTRICT DESIGN UNIT

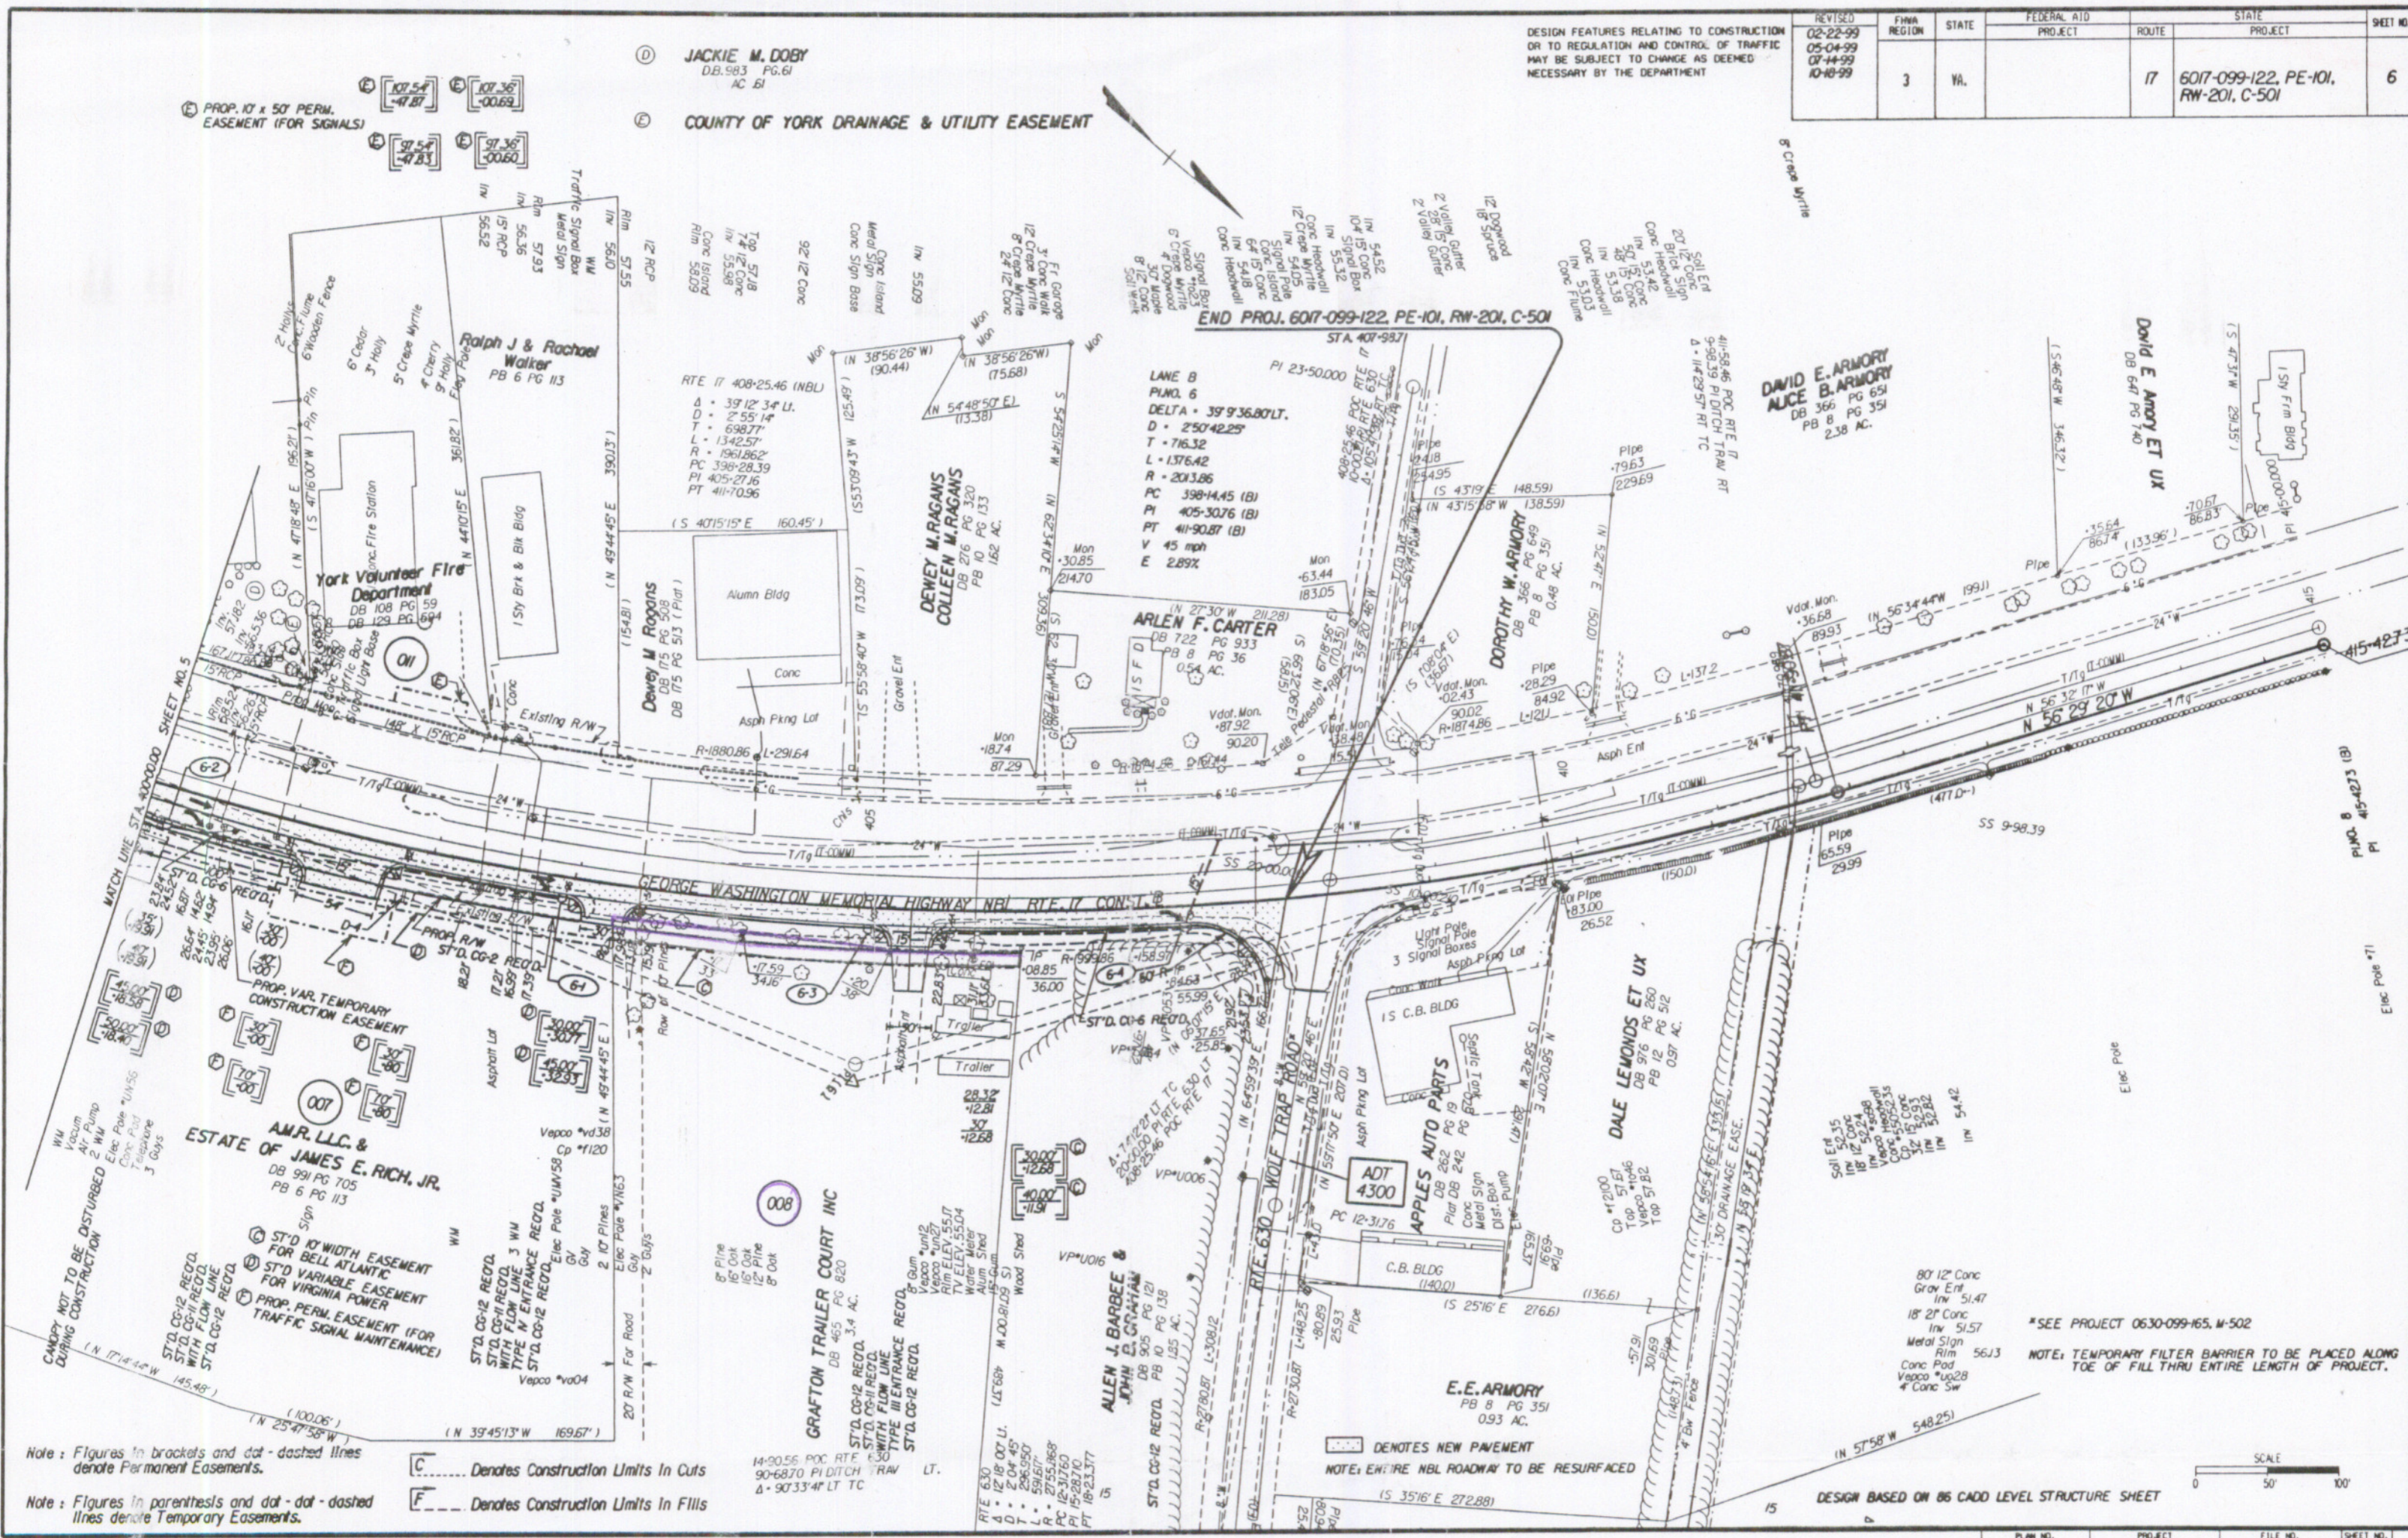

DESIGN FEATURES RELATING TO CONSTRUCTION OR TO REGULATION AND CONTROL OF TRAFFIC MAY BE SUBJECT TO CHANGE AS DEEMED NECESSARY BY THE DEPARTMENT

| REVISED | FINA REGION | STATE | FEDERAL AID PROJECT | ROUTE | STATE PROJECT | SHEET NO. |
|----------|-------------|-------|---------------------|-------|-------------------------------------|-----------|
| 02-22-99 | 3 | VA. | | 17 | 6017-099-122, PE-101, RW-201, C-501 | 6 |
| 05-04-99 | | | | | | |
| 07-14-99 | | | | | | |
| 10-10-99 | | | | | | |

① JACKIE M. DOBY
D.B. 583 PG. 61
AC. 81

② COUNTY OF YORK DRAINAGE & UTILITY EASEMENT

END PROJ. 6017-099-122, PE-101, RW-201, C-501

DAVID E. ARMORY
NUCE B. ARMORY
DB 366 PG 651
PB 8 PG 351
2.38 AC.

DAVID E. ARMORY ET UX
DB 647 PG 140

DEWEY M. RAGANS
COLLEEN M. RAGANS
DB 276 PG 320
PB 10 PG 133
1.62 AC.

ARLEN F. CARTER
DB 722 PG 933
PB 8 PG 36
0.54 AC.

DOROTHY W. ARMORY
DB 366 PG 649
PB 8 PG 351
0.48 AC.

DALE LEMONDS ET UX
DB 976 PG 260
PB 12 PG 512
0.97 AC.

E.E. ARMORY
PB 8 PG 351
0.93 AC.

AMR, LLC &
ESTATE OF JAMES E. RICH, JR.
DB 991 PG 705
PB 6 PG 113

GRAFTON TRAILER COURT INC
DB 465 PG 820
3.4 AC.

ALLEN J. BARBEE &
JOHN C. GRANT
DB 905 PG 121
PB 10 PG 138
1.95 AC.

Note: Figures in brackets and dot-dashed lines denote Permanent Easements.


Note: Figures in parenthesis and dot-dot-dashed lines denote Temporary Easements.

C..... Denotes Construction Limits In Curbs

F..... Denotes Construction Limits In Fills

■ DENOTES NEW PAVEMENT
NOTE: ENTIRE NBL ROADWAY TO BE RESURFACED

*SEE PROJECT 0630-099-165, W-502
NOTE: TEMPORARY FILTER BARRIER TO BE PLACED ALONG TOE OF FILL THRU ENTIRE LENGTH OF PROJECT.

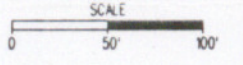

DESIGN BASED ON 86 CADD LEVEL STRUCTURE SHEET

| PLAN NO. | PROJECT | FILE NO. | SHEET NO. |
|----------|--------------|----------|-----------|
| A | 6017-099-122 | | 6 |