

4/5/01 10:43:31 PM \\SU-SERVER-04\plot\ocf\br-cof\turner\_wl\su-server-04\plot\ocf\11267005.drf


Design Files - c:\documents and settings\jacob\my documents\turner\_wl\su-server-04\plot\ocf\11267005.dwg Ref. Files - c:\documents and settings\jacob\my documents\turner\_wl\su-server-04\plot\ocf\11267005.dwg Levels On - 1:54,56,63 Levels On - 1:50,52,63,65 Levels On - 1:55,57 Levels On - 1:53 Levels On - 1:53 Levels On - 1:53 Levels On - 1:53 Levels On - 1:53 Levels On - 1:53 Levels On - 1:53

SUFFOLK DISTRICT DESIGN JNIT

SUPERVISED BY J.A. GREGG, P.E. (757) 825-3595  
DESIGNED BY J.A. GREGG, P.E. (757) 825-3595  
CADD OPERATOR J.A. GREGG, P.E. (757) 825-3595  
REVISED BY J.A. GREGG, P.E. (757) 825-3595

DESIGN FEATURES RELATING TO CONSTRUCTION OR TO REGULATION AND CONTROL OF TRAFFIC MAY BE SUBJECT TO CHANGE AS DEEMED NECESSARY BY THE DEPARTMENT

REVISED	FHWA REGION	STATE	FEDERAL AID		STATE		SHEET NO.
			PROJECT	ROUTE	PROJECT		
07/21/00	3	VA.	STP-54031	600	0600-099-168.M-502	R/W-202	5

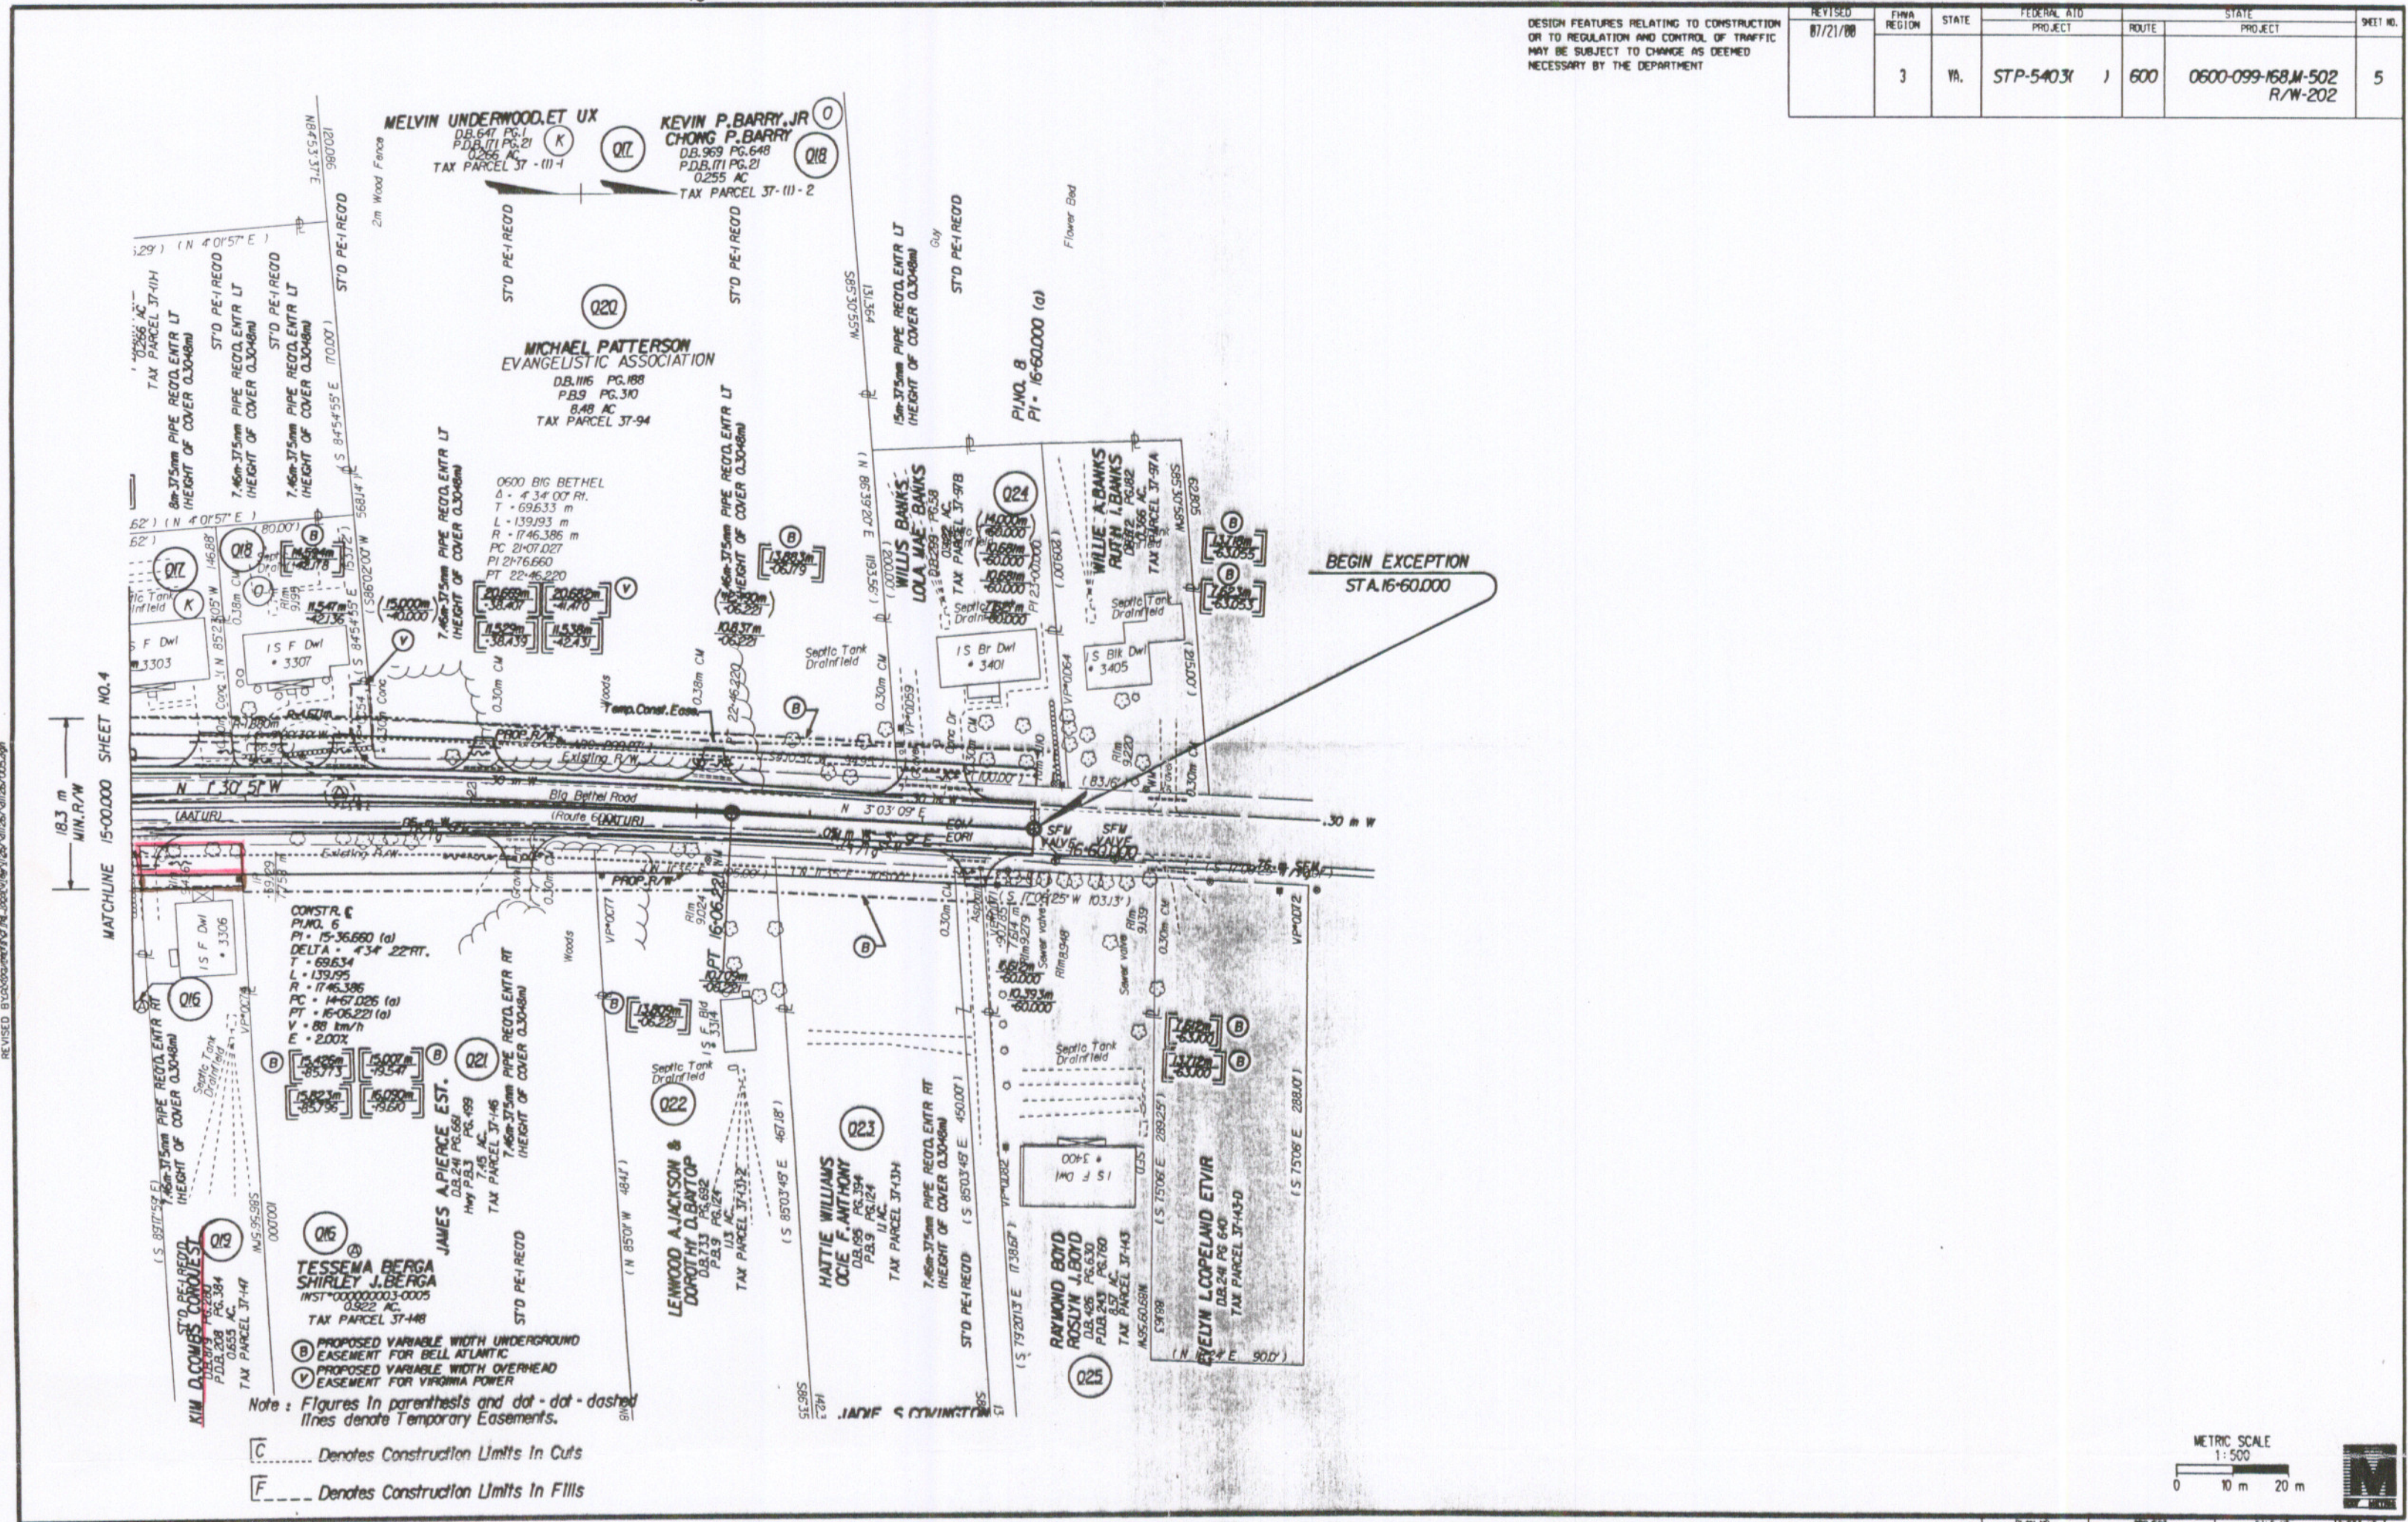

Note: Figures in parenthesis and dot-dash lines denote Temporary Easements.

C --- Denotes Construction Limits In Cuts  
F --- Denotes Construction Limits In Fills

