


HAMPTON ROADS DISTRICT DESIGN UNIT

SUPERVISED BY: ERIN WELSH, 37-AUG-2009, 17:00:00
 DESIGNED BY: J. LEE, 04-SEP-2009, 09:59:50
 CAD OPERATOR: JAMES W. WELSH, 04-SEP-2009, 10:00:00
 REVISED BY:

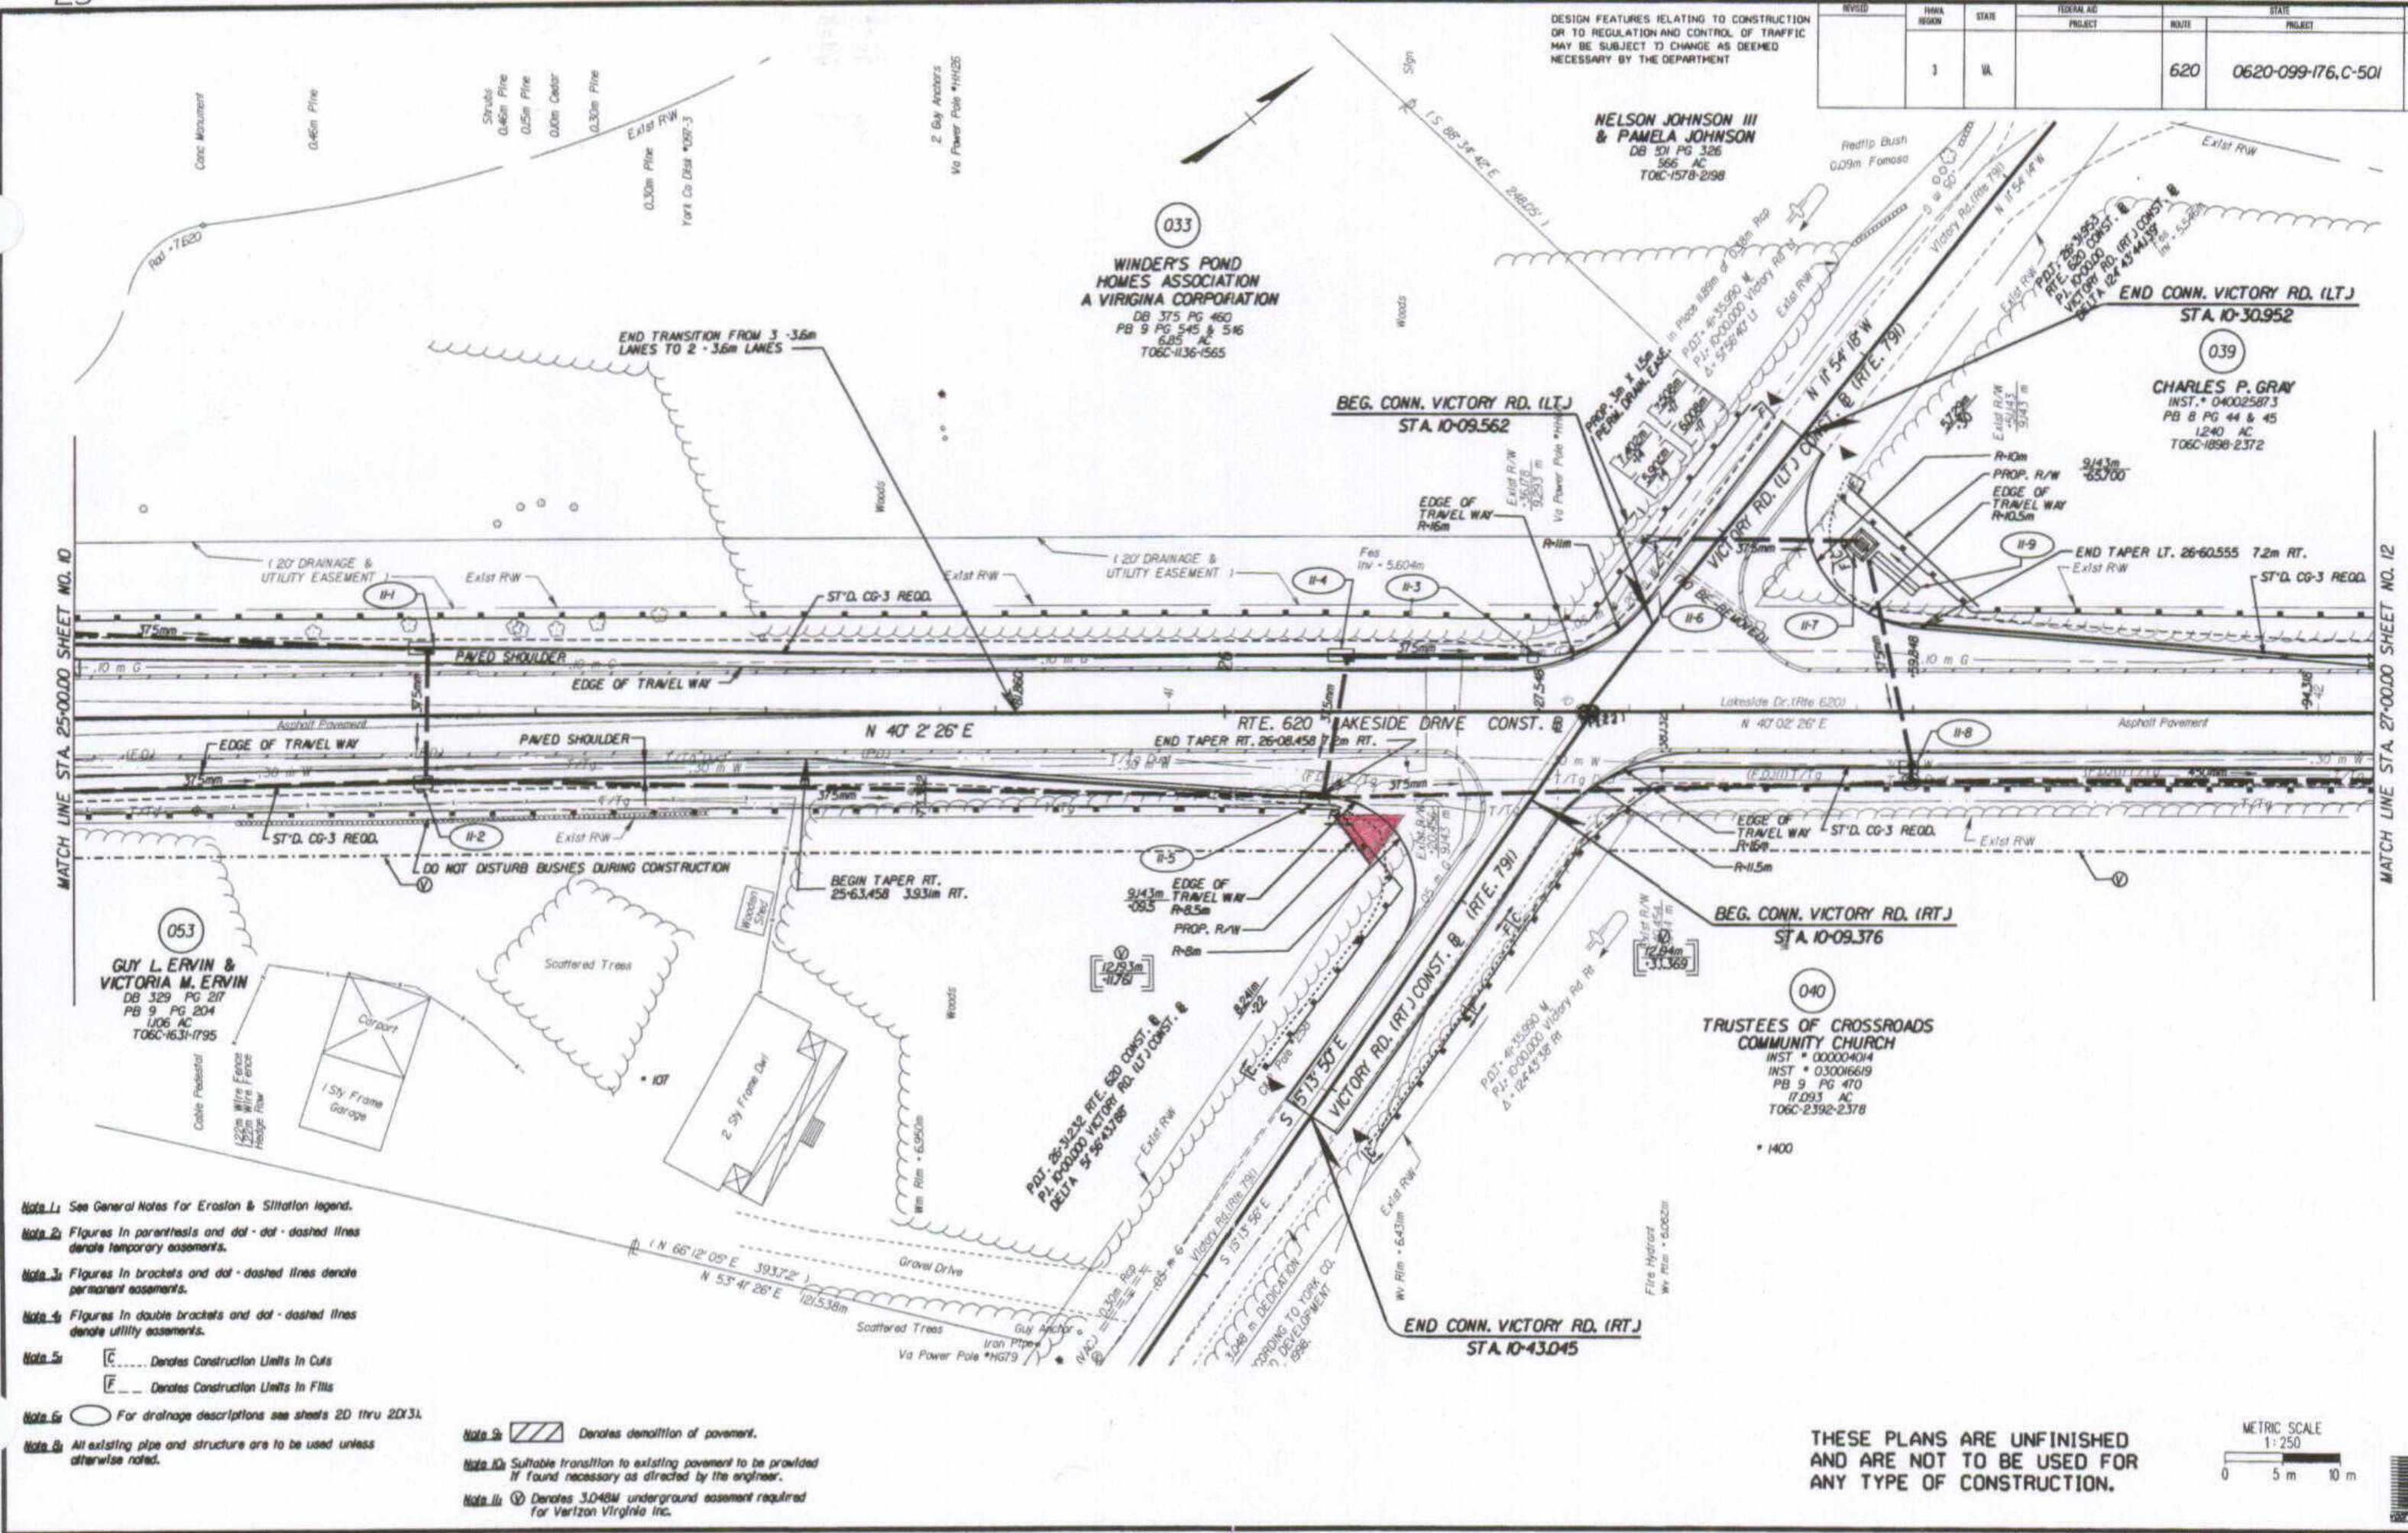

DESIGN FEATURES RELATING TO CONSTRUCTION OR TO REGULATION AND CONTROL OF TRAFFIC MAY BE SUBJECT TO CHANGE AS DEEMED NECESSARY BY THE DEPARTMENT


REVISED	FHWA REGION	STATE	FEDERAL AID PROJECT	ROUTE	PROJECT	DATE
	3	VA		620	0620-099-176, C-501	11

MATCH LINE STA. 25+00.00 SHEET NO. 10

MATCH LINE STA. 27+00.00 SHEET NO. 12

- Note 1: See General Notes for Erosion & Stabilization legend.
- Note 2: Figures in parenthesis and dot-dash lines denote temporary easements.
- Note 3: Figures in brackets and dot-dash lines denote permanent easements.
- Note 4: Figures in double brackets and dot-dash lines denote utility easements.
- Note 5: [C] Denotes Construction Units in Cuts
[F] Denotes Construction Units in Fills
- Note 6: [O] For drainage descriptions see sheets 2D thru 2DX3.
- Note 7: All existing pipe and structure are to be used unless otherwise noted.
- Note 8: [Hatched] Denotes demotion of pavement.
- Note 9: Suitable transition to existing pavement to be provided if found necessary as directed by the engineer.
- Note 10: [V] Denotes 3.048m underground easement required for Verizon Virginia Inc.

THESE PLANS ARE UNFINISHED AND ARE NOT TO BE USED FOR ANY TYPE OF CONSTRUCTION.

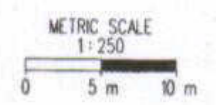

Plat Book No. 9 Page 190

PLANNING	PROJECT	FILE NO.	SHEET NO.
	0620-099-176		11