

Design File - c:\documents of ms... \733500.dgn Ref. File - c:\documents of ms... \733500.dgn Levels On - 17263

Design File - c:\documents of ms... \733500.dgn Ref. File - c:\documents of ms... \733500.dgn Levels On - 1705263

Design File - c:\documents of ms... \733500.dgn Ref. File - c:\documents of ms... \733500.dgn Levels On - 143

Design File - c:\documents of ms... \733500.dgn Ref. File - c:\documents of ms... \733500.dgn Levels On - 143

Design File - c:\documents of ms... \733500.dgn Ref. File - c:\documents of ms... \733500.dgn Levels On - 143

Design File - c:\documents of ms... \733500.dgn Ref. File - c:\documents of ms... \733500.dgn Levels On - 143

Design File - c:\documents of ms... \733500.dgn Ref. File - c:\documents of ms... \733500.dgn Levels On - 143

Design File - c:\documents of ms... \733500.dgn Ref. File - c:\documents of ms... \733500.dgn Levels On - 143


Design File - c:\documents of ms... \733500.dgn Ref. File - c:\documents of ms... \733500.dgn Levels On - 1596663

Design File - c:\documents of ms... \733500.dgn Ref. File - c:\documents of ms... \733500.dgn Levels On - 143

HAMPTON ROADS DISTRICT DESIGN UNIT

DESIGN FEATURES RELATING TO CONSTRUCTION OR TO REGULATION AND CONTROL OF TRAFFIC MAY BE SUBJECT TO CHANGE AS DEEMED NECESSARY BY THE DEPARTMENT

REVISED	DATE	BY	STATE	FEDERAL AID PROJECT	ROUTE	STATE PROJECT	SHEET
09/18/01	10/17/01		VA		782	0782-099-188,C-501	4

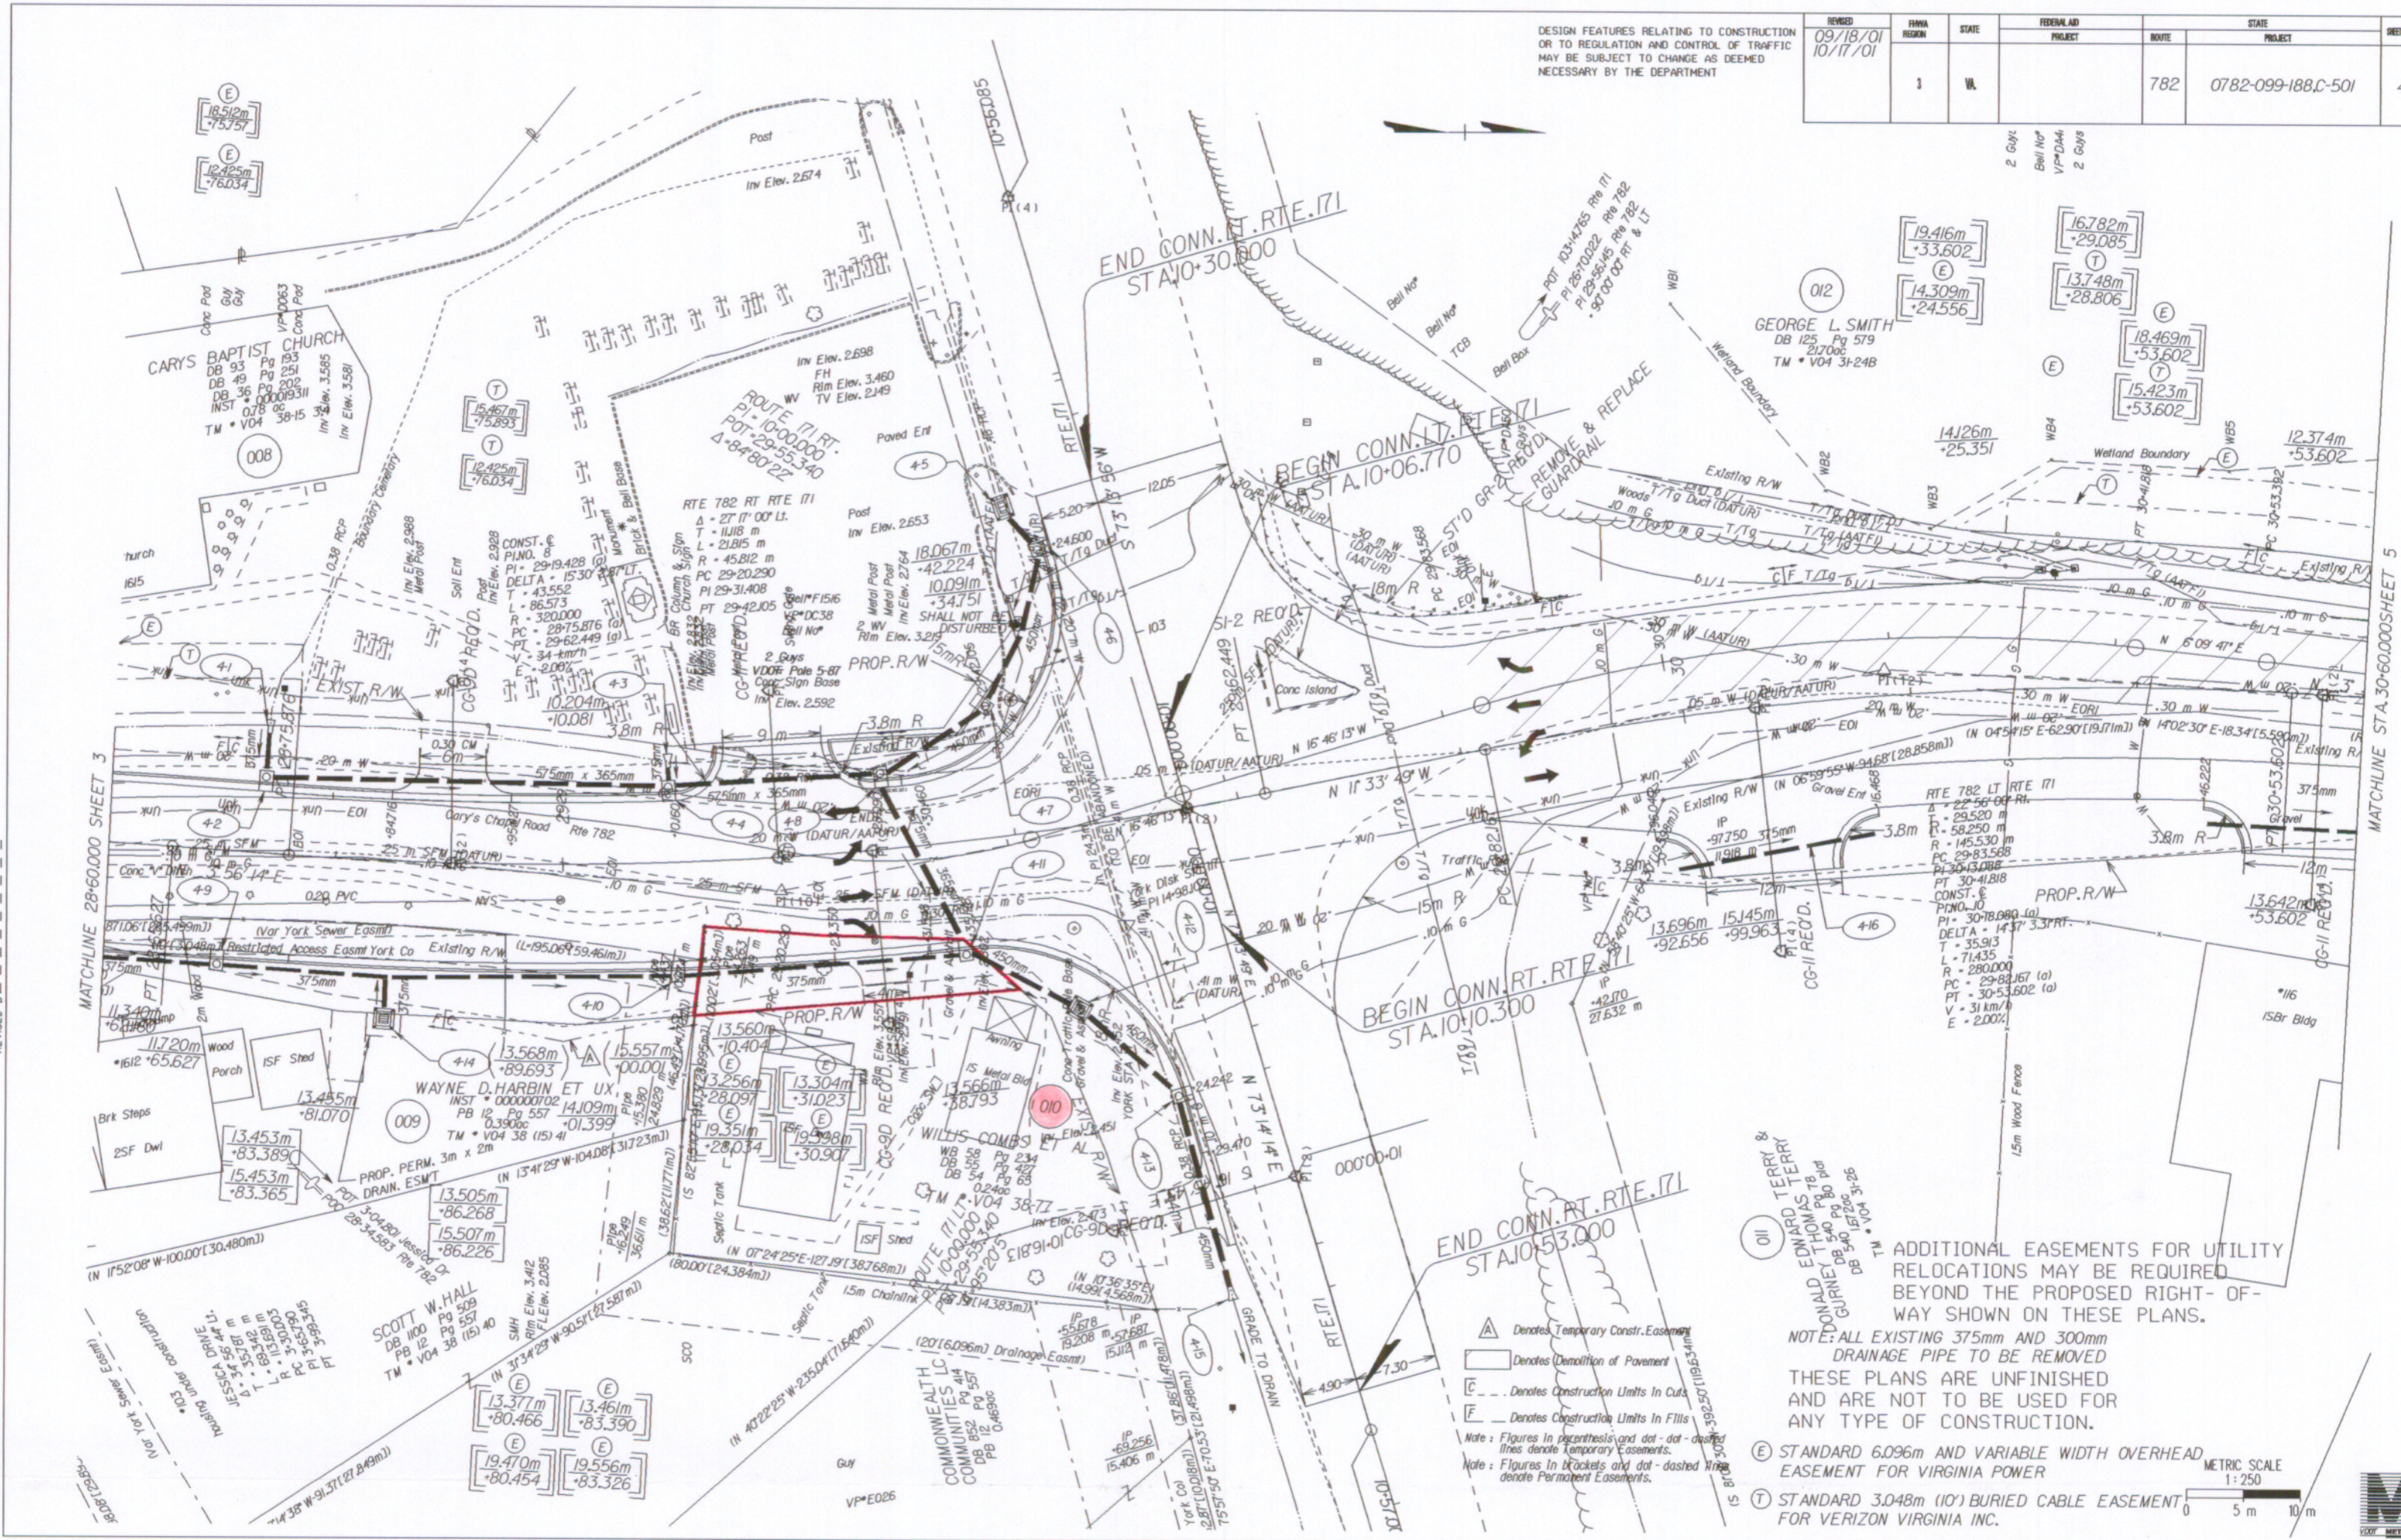

SURVEYED BY: J. G. HARRIS 12/27/93
 SUPERVISED BY: K. E. BATTEN 12/27/93
 DESIGNED BY: K. E. BATTEN 12/27/93
 CADD OPERATOR: J. G. HARRIS 12/27/93

ADDITIONAL EASEMENTS FOR UTILITY RELOCATIONS MAY BE REQUIRED BEYOND THE PROPOSED RIGHT-OF-WAY SHOWN ON THESE PLANS.

NOTE: ALL EXISTING 375mm AND 300mm DRAINAGE PIPE TO BE REMOVED THESE PLANS ARE UNFINISHED AND ARE NOT TO BE USED FOR ANY TYPE OF CONSTRUCTION.

- (E) STANDARD 6.096m AND VARIABLE WIDTH OVERHEAD EASEMENT FOR VIRGINIA POWER
- (T) STANDARD 3.048m (10') BURIED CABLE EASEMENT FOR VERIZON VIRGINIA INC.

- △ Denotes Temporary Constr. Easement
 - Denotes Demolition of Pavement
 - ⊃ Denotes Construction Limits In Cuts
 - ⊂ Denotes Construction Limits In Fills
- Note: Figures in parenthesis and dot-dot-dashed lines denote Temporary Easements.
 Note: Figures in brackets and dot-dashed lines denote Permanent Easements.

METRIC SCALE
 1:250
 0 5m 10m