


Design Files - c:\documents of me... Ref. File - a793500.dgn Levels On - 163  
 Ref. File - a793500.dgn Levels On - 163  
 Ref. File - a793500.dgn Levels On - 163  
 Ref. File - a793500.dgn Levels On - 163  
 Ref. File - a793500.dgn Levels On - 163  
 Ref. File - a793500.dgn Levels On - 163  
 Ref. File - a793500.dgn Levels On - 163  
 Ref. File - a793500.dgn Levels On - 163

HAMPTON ROADS DISTRICT DEPARTMENT

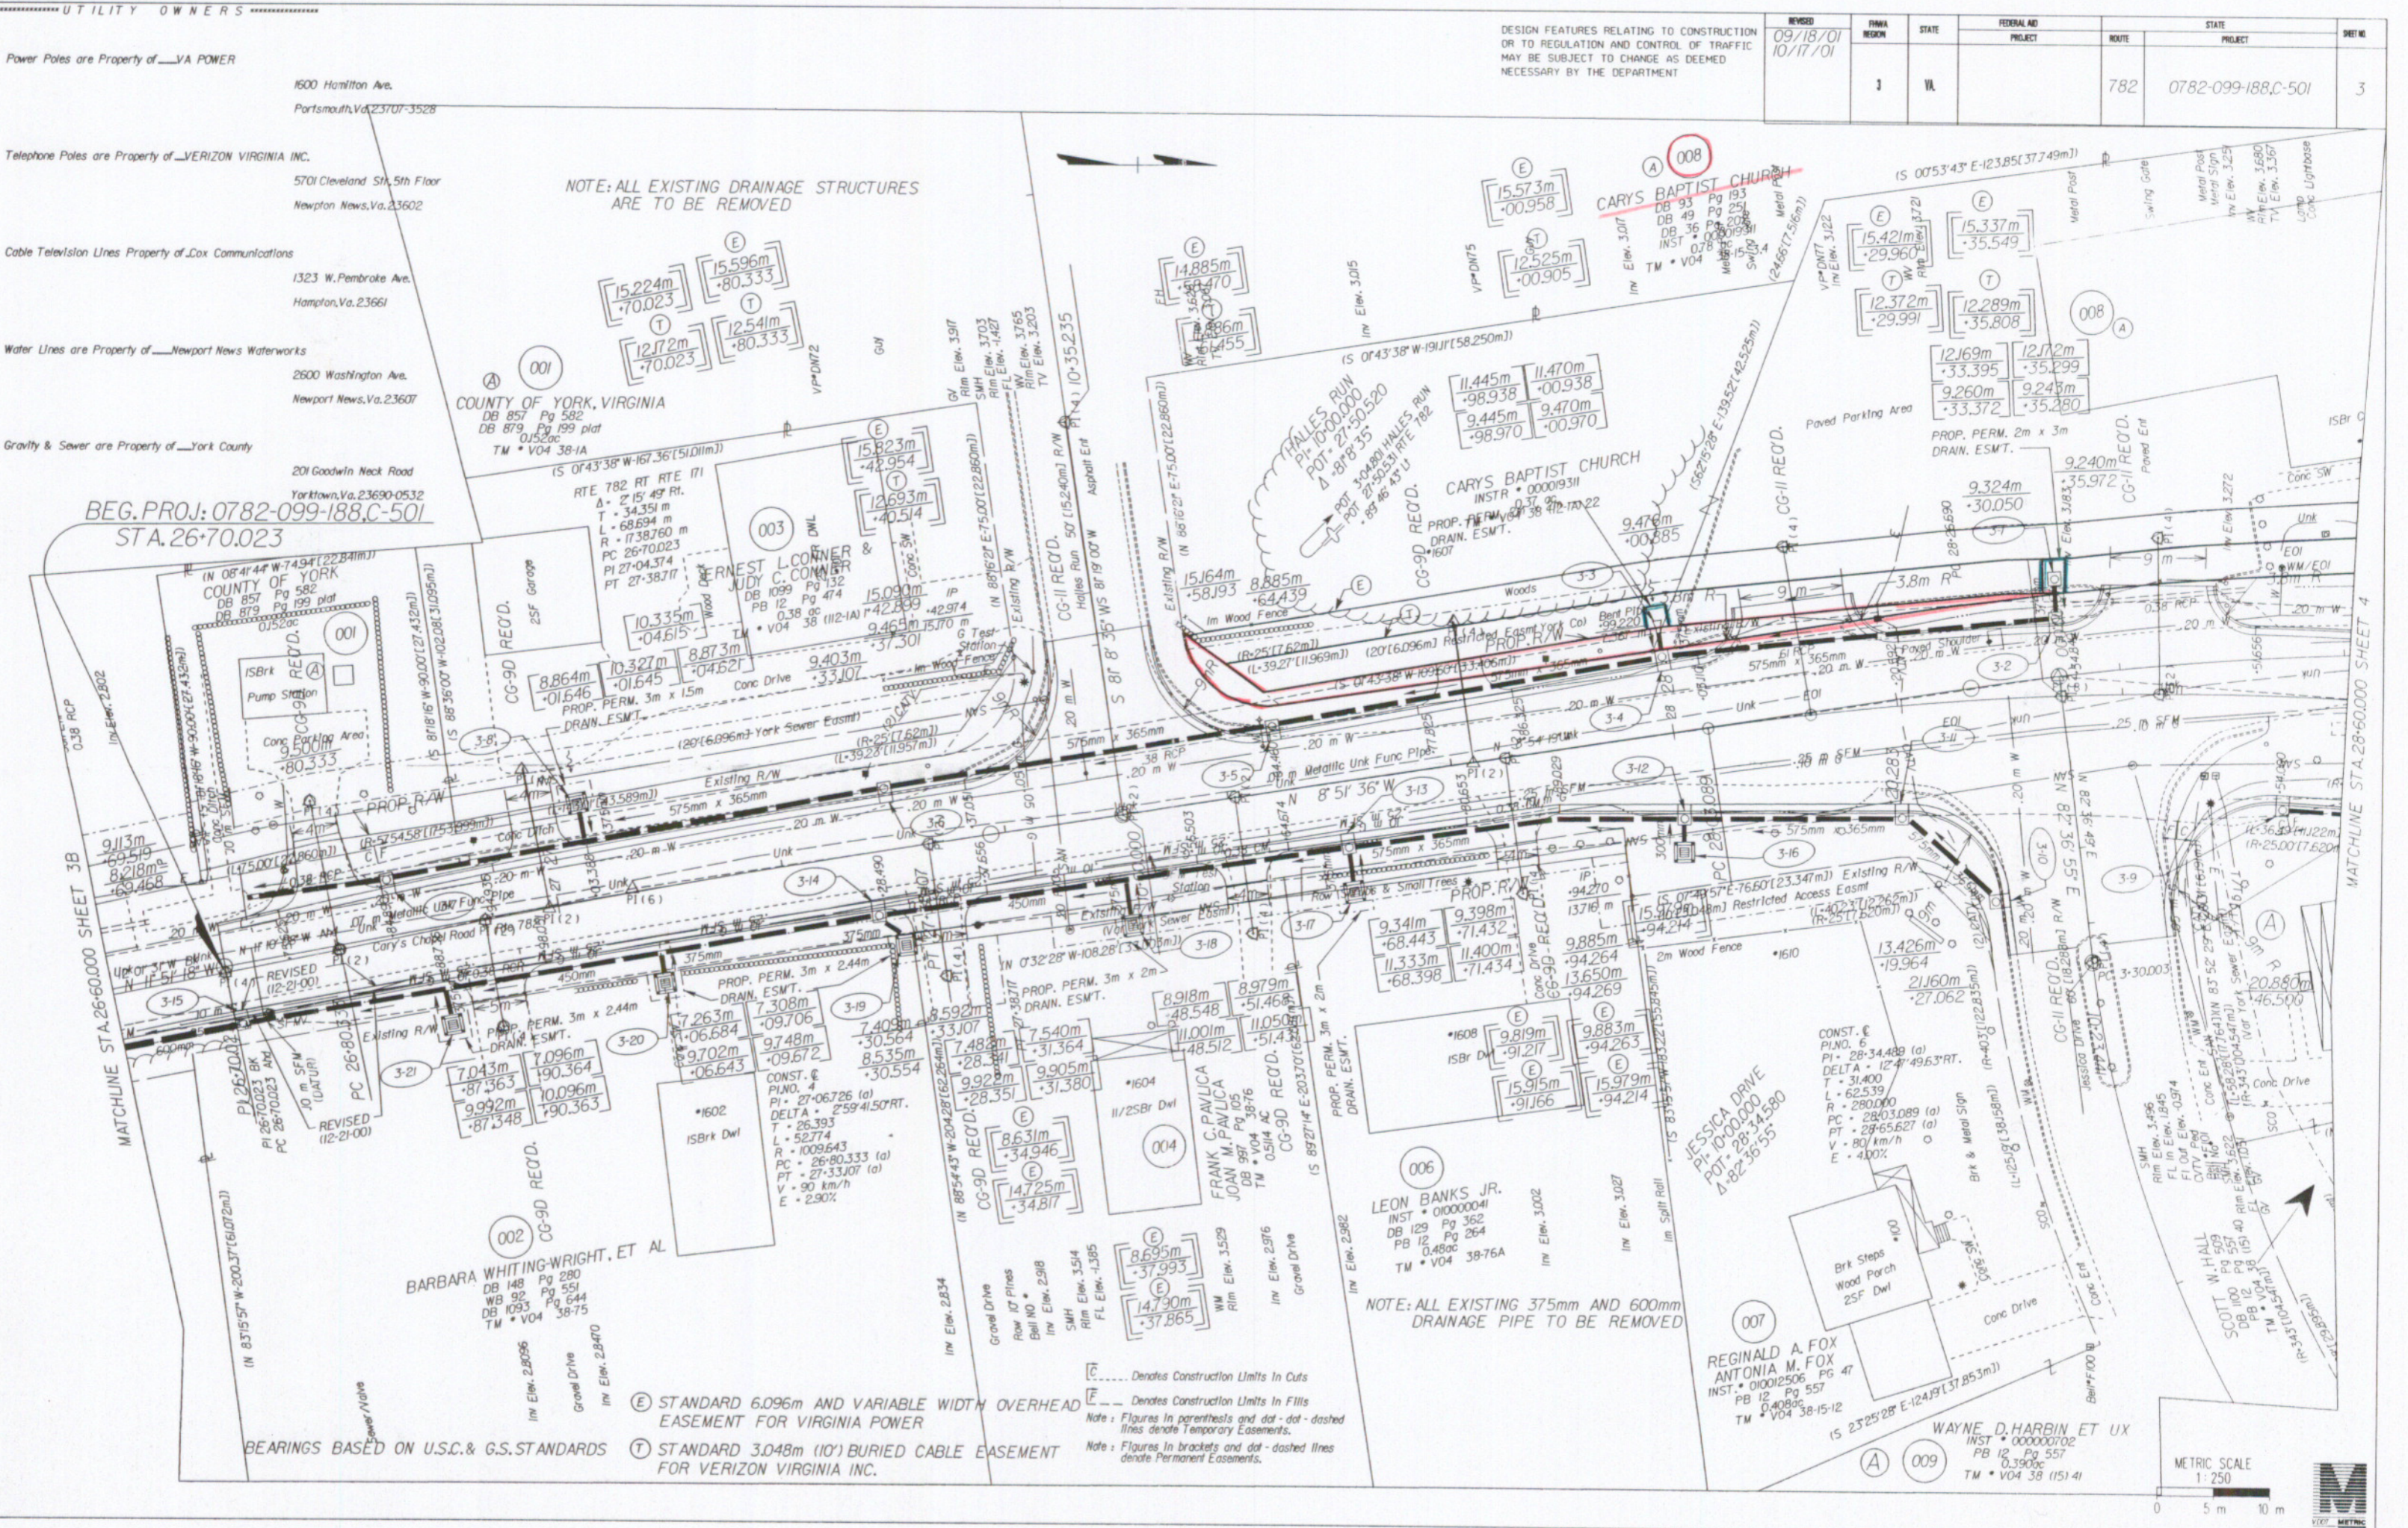

REVISION	DATE	DESCRIPTION
09/18/01	10/17/01	DESIGN FEATURES RELATING TO CONSTRUCTION OR TO REGULATION AND CONTROL OF TRAFFIC MAY BE SUBJECT TO CHANGE AS DEEMED NECESSARY BY THE DEPARTMENT

FEDERAL AID PROJECT	ROUTE	STATE PROJECT	SHEET NO.
782	0782-099-188.C-501	3	

SURVEYED BY: 24.01.00.000000 12/25/01 12:57  
 DESIGNED BY: J.F. BARTEN 12/25/01 12:55  
 CAD OPERATOR: J.F. BARTEN 12/25/01 12:55  
 REVISIONS BY: 12/25/01 12:55

